






SKÝRINGARUPPDRATTUR - mkv. 1:2000

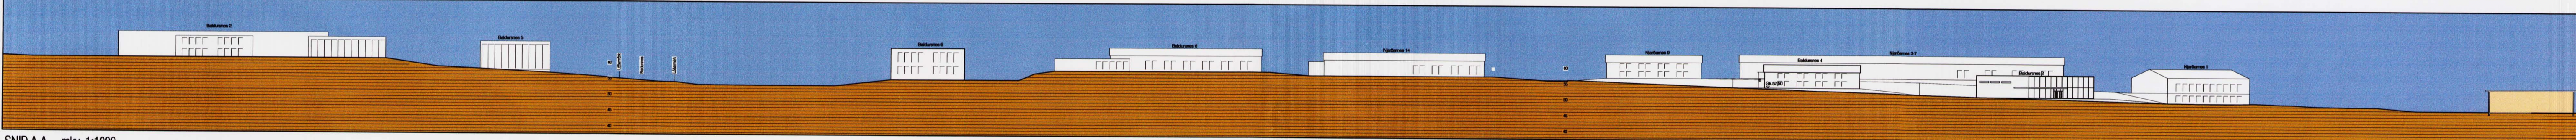

SNID A-A - mkv. 1:1000

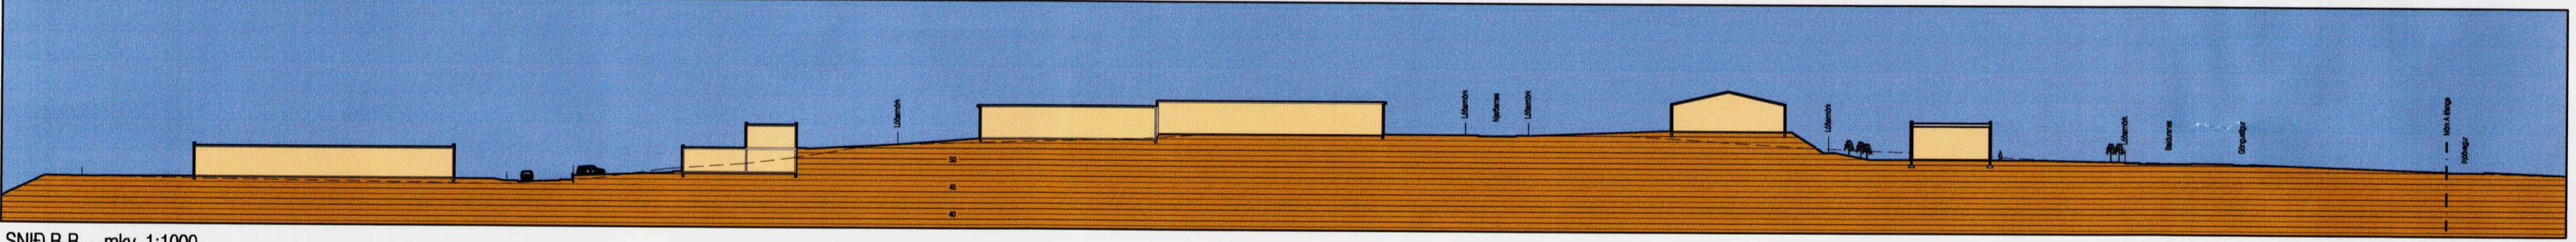

SNID B-B - mkv. 1:1000

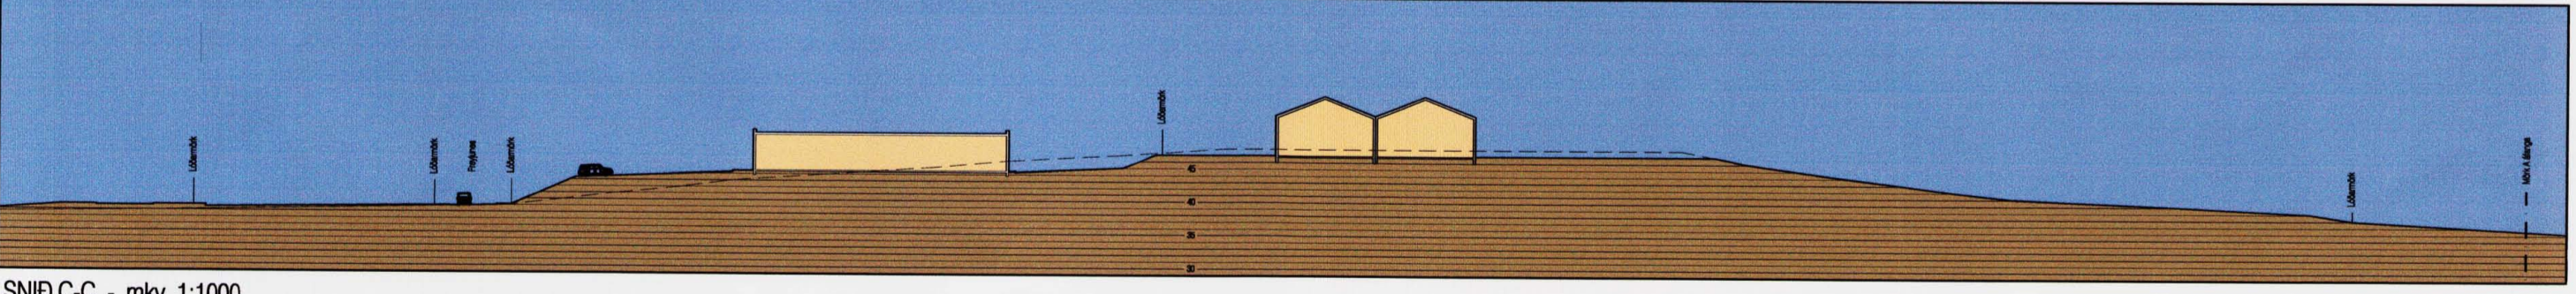

SNID C-C - mkv. 1:1000