


Lóðarstærð	Nýtingarhlutfall	Bílastæðafjöldi
Hádegismóar 1	9,893 m ²	0,50
Hádegismóar 3	7.001 m ²	0,50
Hádegismóar 4	12,013 m ²	0,50
Hádegismóar 6	14,017 m ²	0,50
Hádegismóar 8	17,031 m ²	0,50

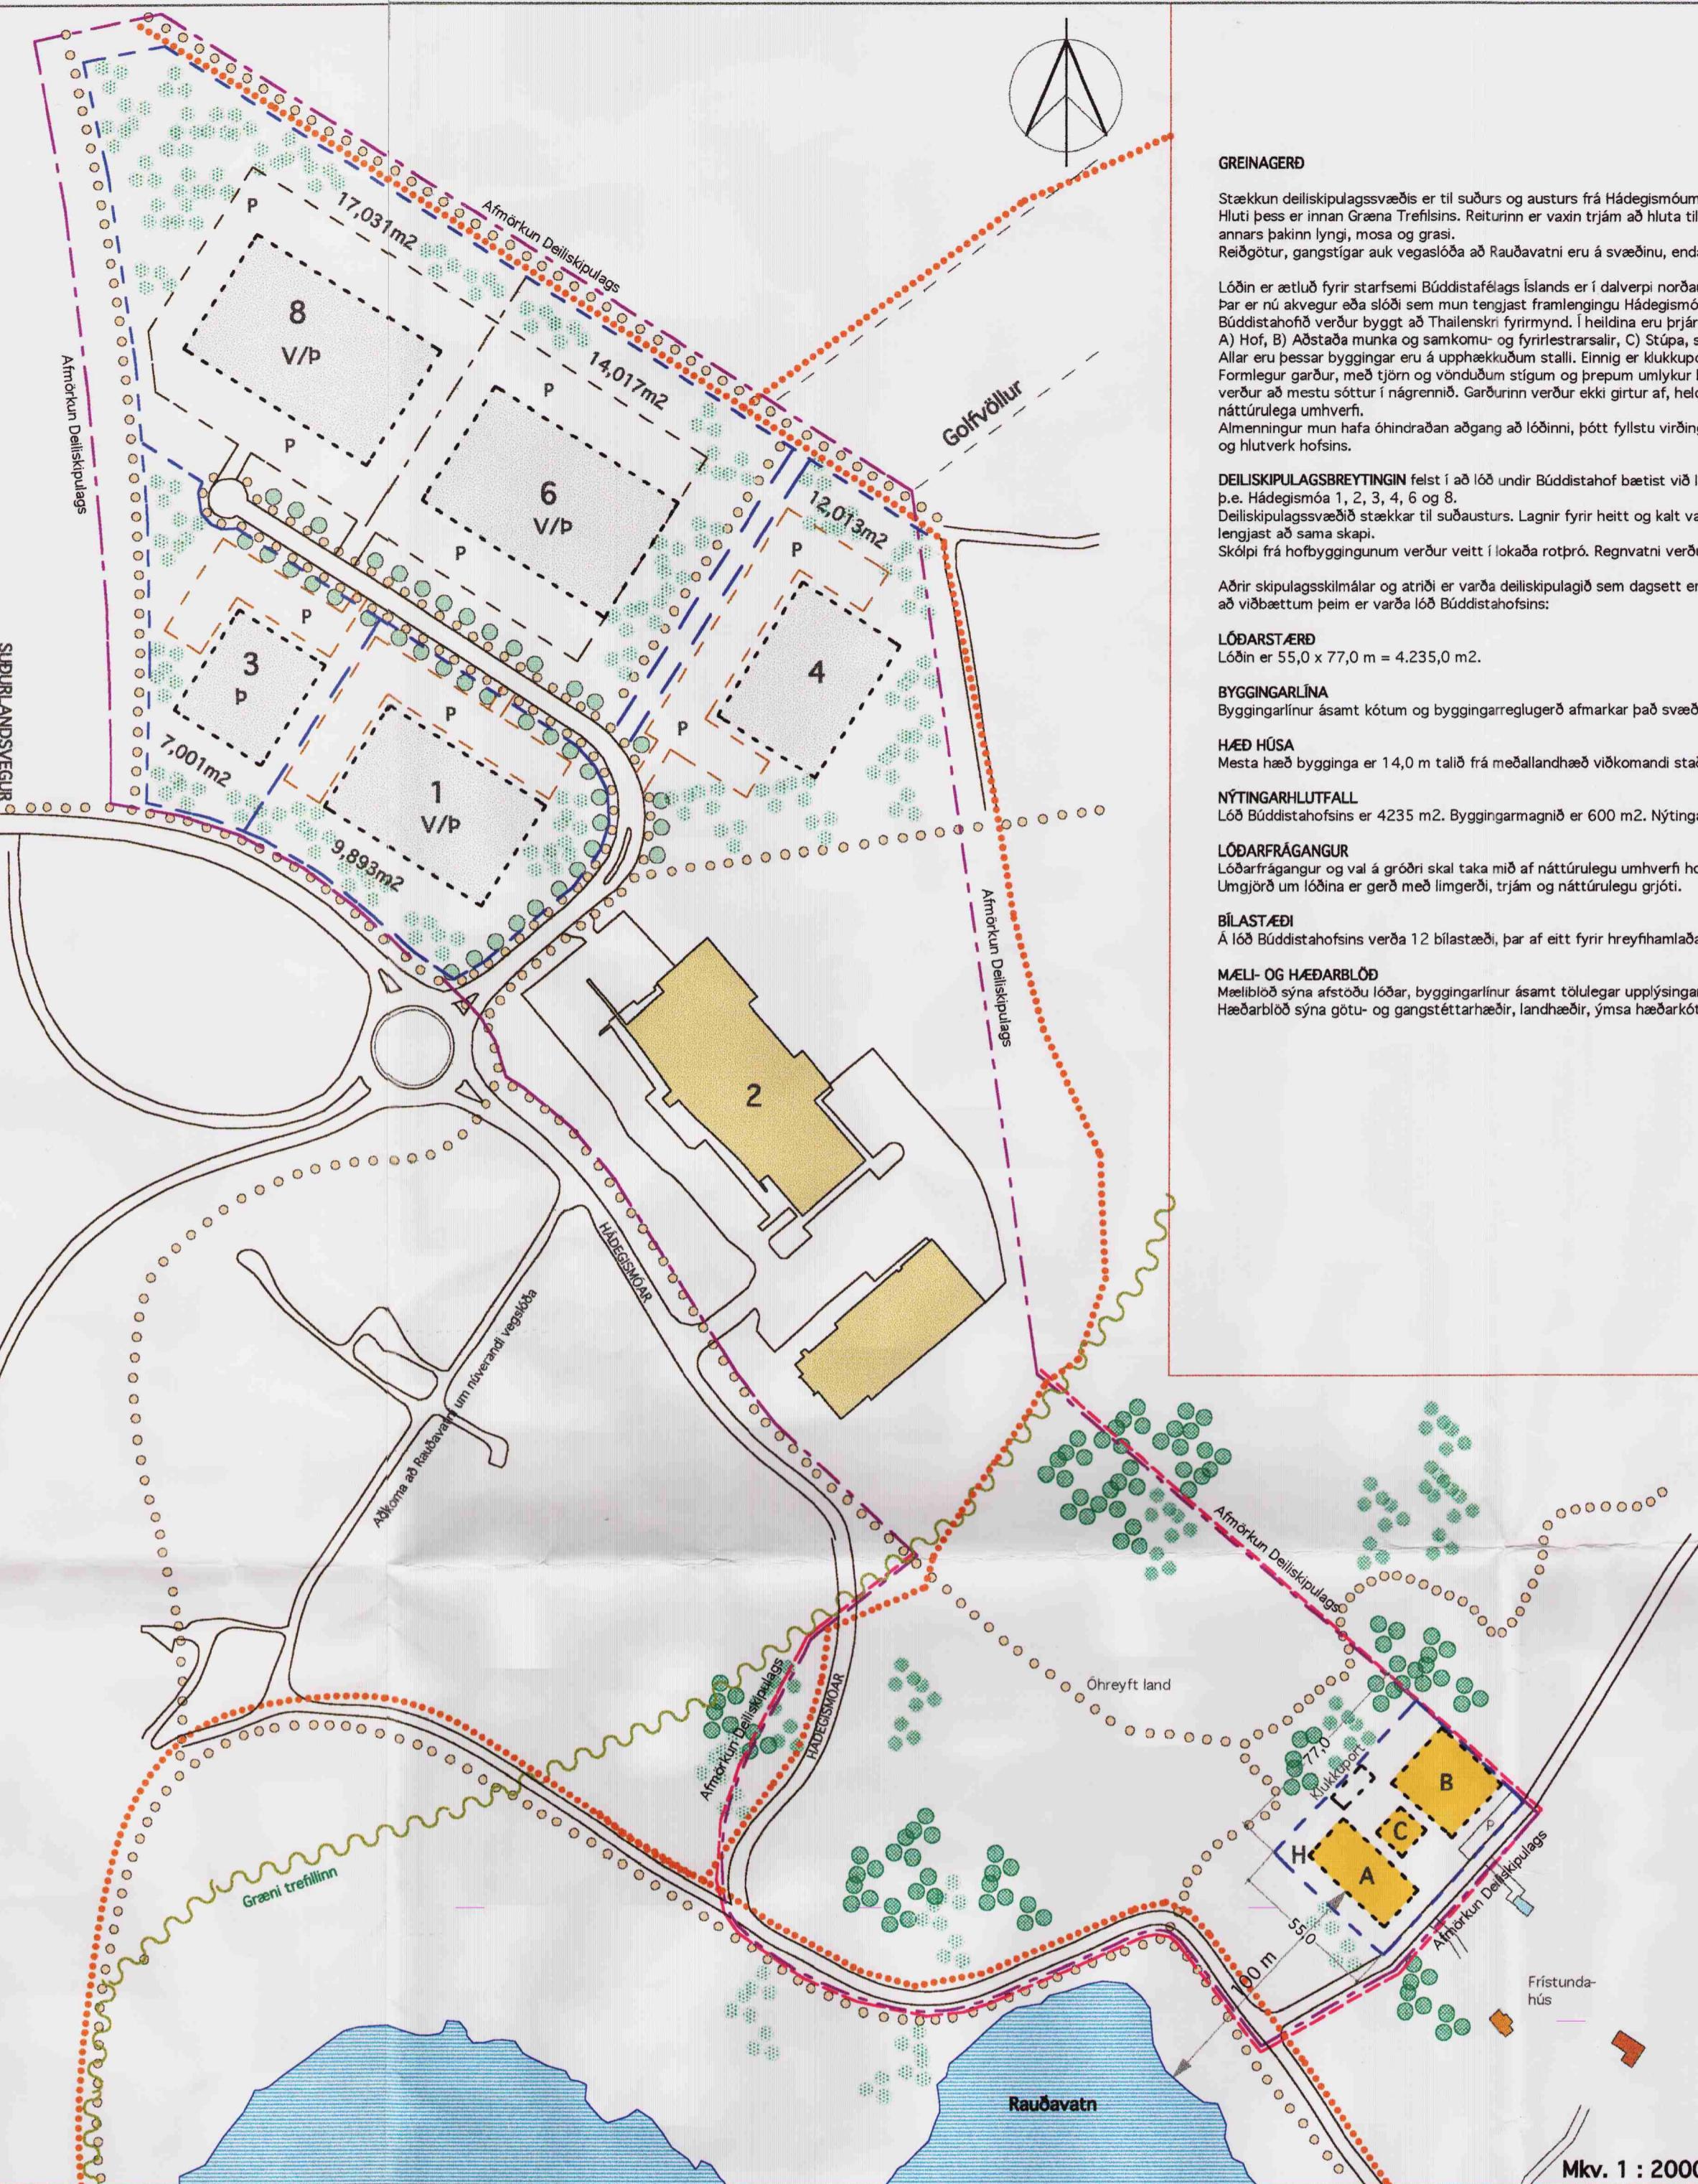

H Á D E G I S M Ó A R

Breytingar á deiiliskipulagi vegna lóðar fyrir Búddistahof

HÁDEGISMÓAR

BREYTING Á DEIL ISKIRU LI AGI

Dagssettning : 21. april 2008



VINNUSTOFA VESTURVÖR 9 KÓPAVOGI

VÍFILL MAGNÚSSON ARK. 171238-4639

vifillark@simnet.is