


SNID B-B 1:400

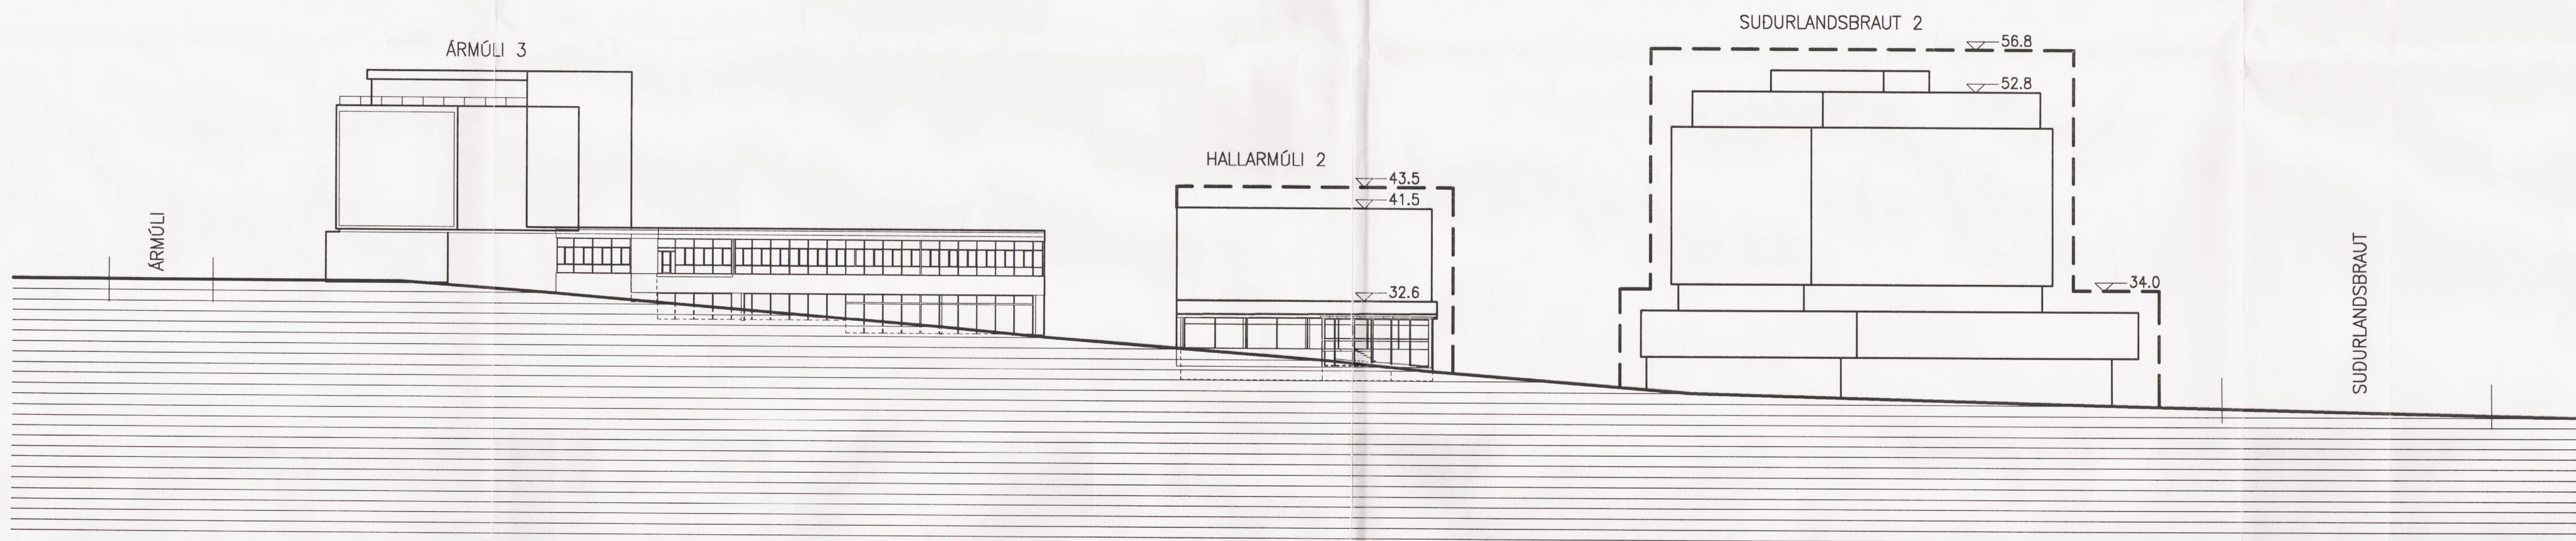

GÖTUMYND HALLARMÓLI 1:400

NR.	DAGS.	BREYTING	NR.	DAGS.	BREYTING
A	21.06.00	EFRI BÍLAPALLUR TEKINN ÖT			

SKÝRINGAR

SUDURLANDSBRAUT 2
108 REYKJAVÍK

Arkitektar Skógarhlíð
Skógarhlíð 18 - 101 Reykjavík
S. 551 1010 - Fax 562 0588
www.arkitektur.is

KLÖPP
KLÖPP ARKITEKTAR-VERKFRÉDINGAR EHF
NETHYL 2, PÓSTHÖLF 10050, 110 REYKJAVÍK
SÍMI 577 2277, 699 7747 FAX 577 2280

HEITI TEIKN. GÖTUMYND HALLARMÓLI SNID B-B			
MÆLIKVARDI	1:400	DAGS.	12.05.00
TEIKNING	S 004	VERK	V76-101
BREYTING	A	YFIRFARID	S.E.

