



GÖTUMYND LÁGMÚLI 1:400

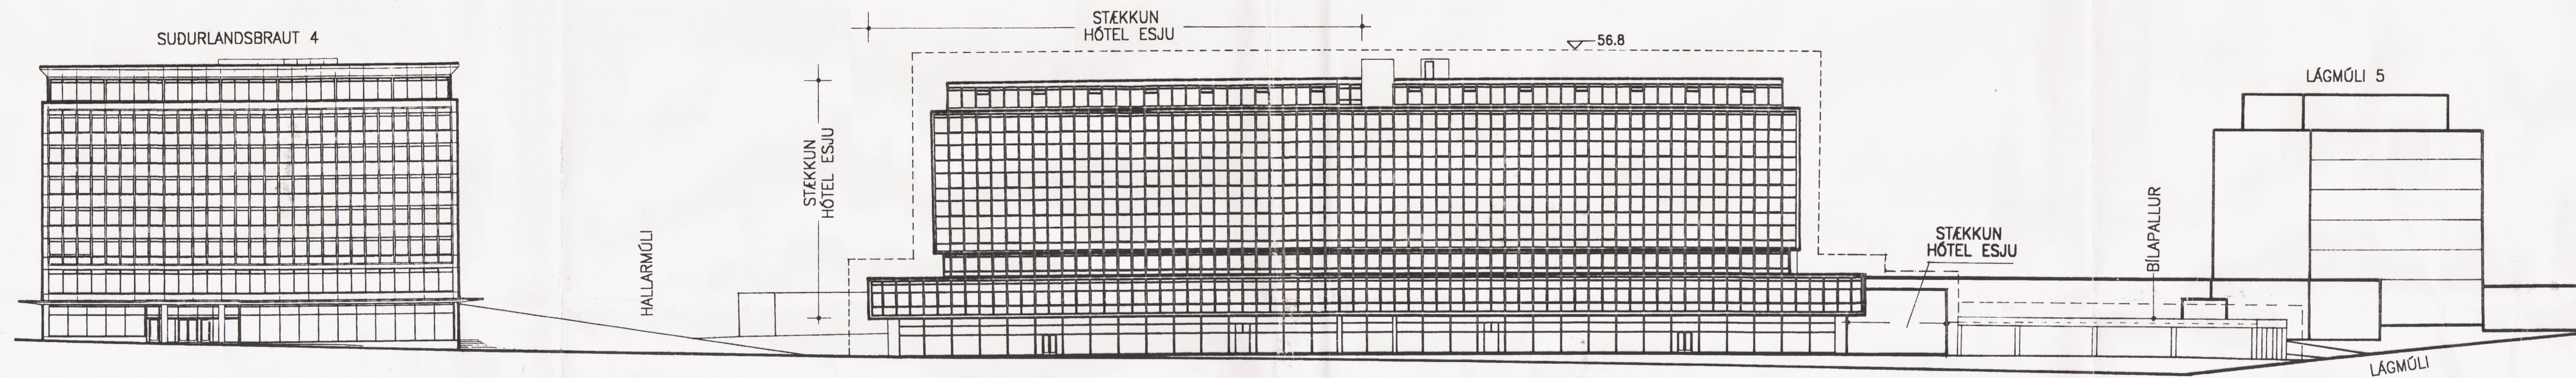

GÖTUMYND SUDURLANDSBRAUT 1:400

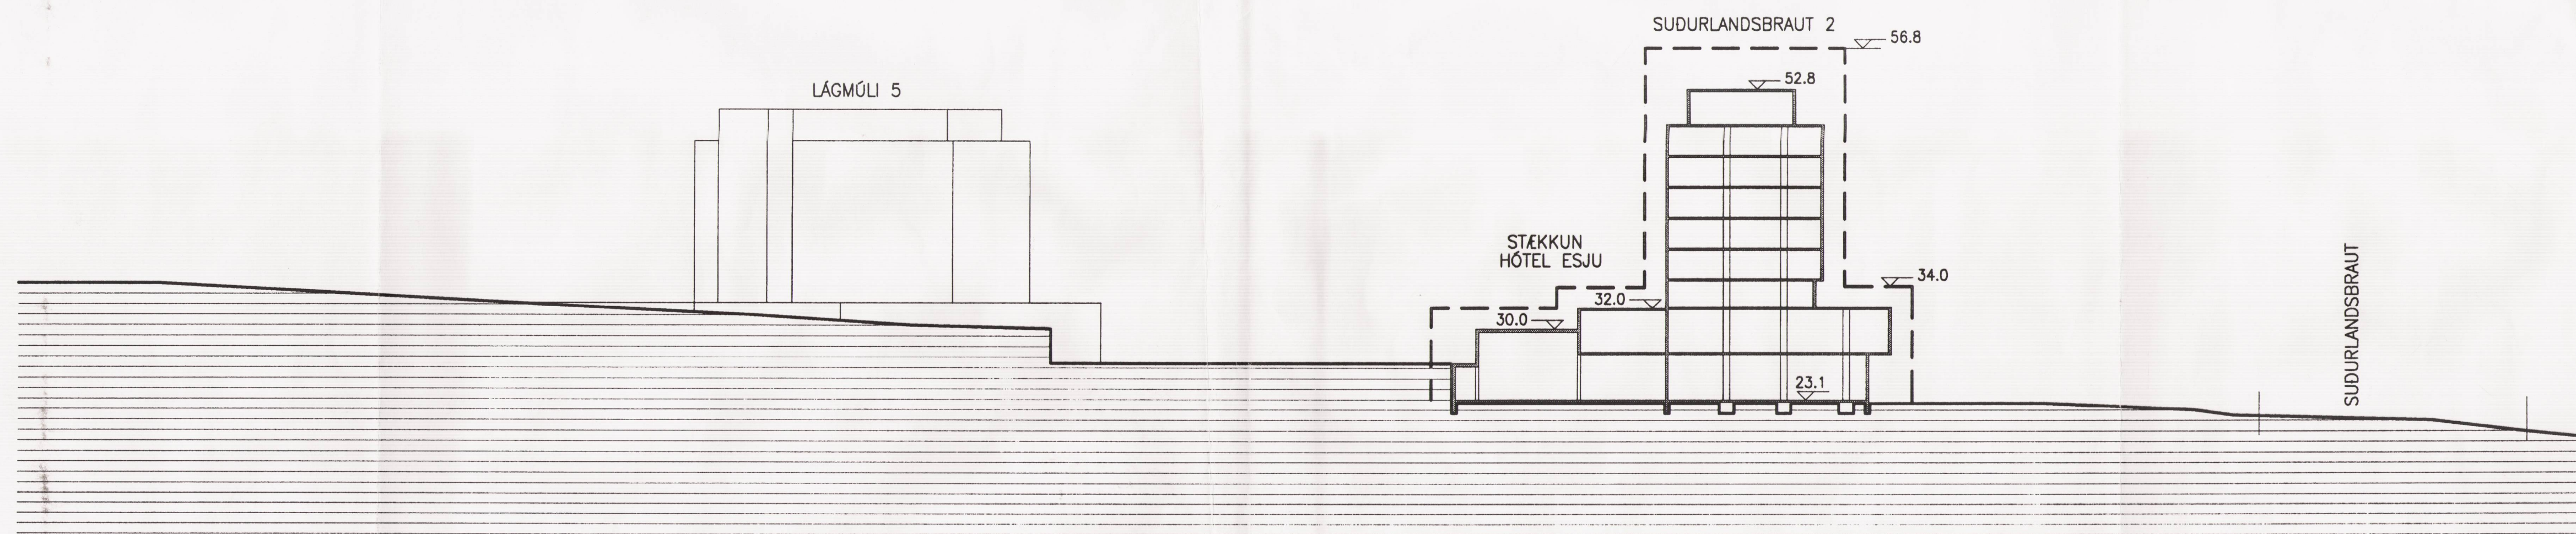

SNID A-A 1:400

NR.	DAGS.	BREYTING	NR.	DAGS.	BREYTING
A	21.06.00	TEKIN ÓT NYB. V/LÁGMÓLA OG EFRI BILAPALLUR			

SKÝRINGAR

SUDURLANDSBRAUT 2
108 REYKJAVÍK

Arkitektar Skógarhlíð
Skógarhlíð 18 - 101 Reykjavík
S. 551 1010 - Fax 562 0588
www.arkitektar.is

15/5000
KLÖPP
KLÖPP ARKITEKTAR-VERKFRÆÐINGAR EHF
NETHYL 2, PÓSTHÓLF 10050, 110 REYKJAVÍK
SÍMI 577 2277, 699 7747 FAX 577 2280

HEITI TEIKN. GÖTUMYND LÁGMÚLI OG SUDURLANDSBR., SNID A-A			
MELIKVARDI	1:400	DAGS.	10.05.00
TEIKNING	S 003	VERK	V76-101
BREYTING	A	YFIRFARID	S.E.