



SKUGGAVARP FYRIR

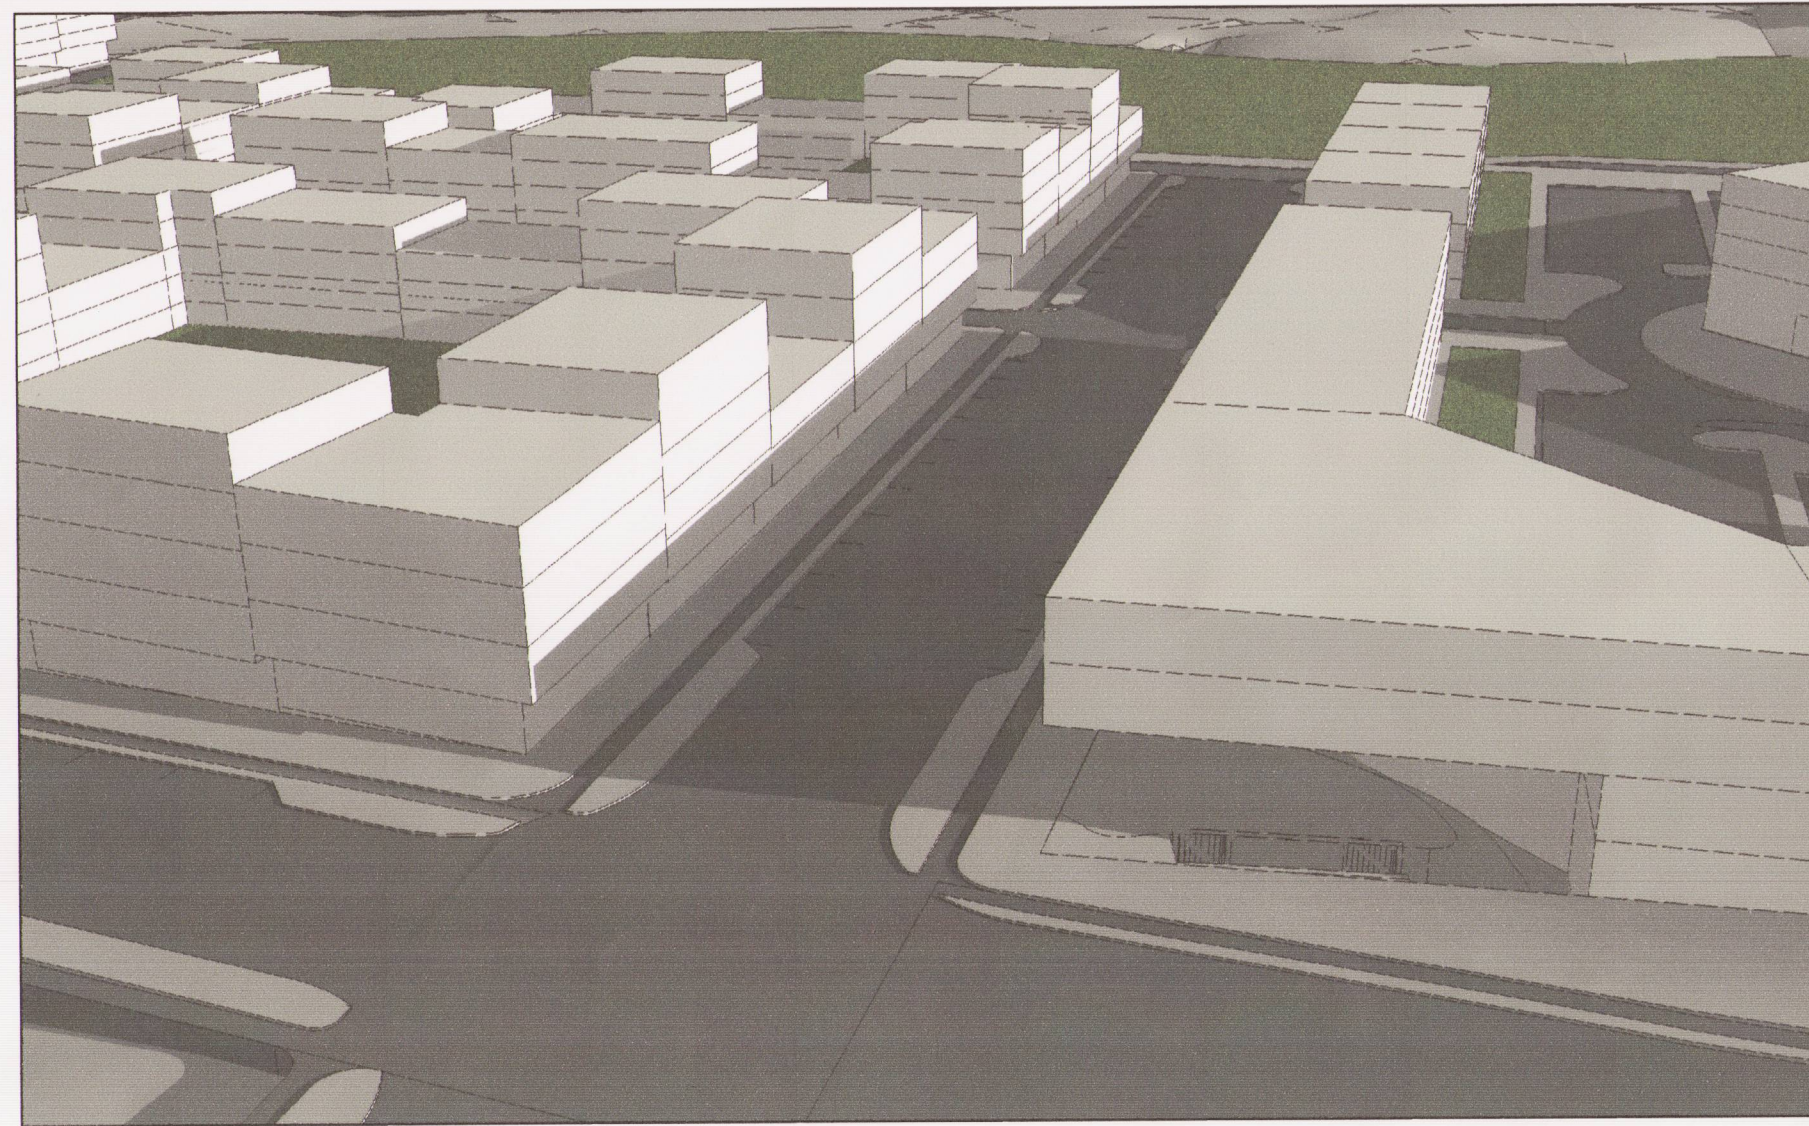

21. Mars kl 10:00




21. Mars kl 13:00

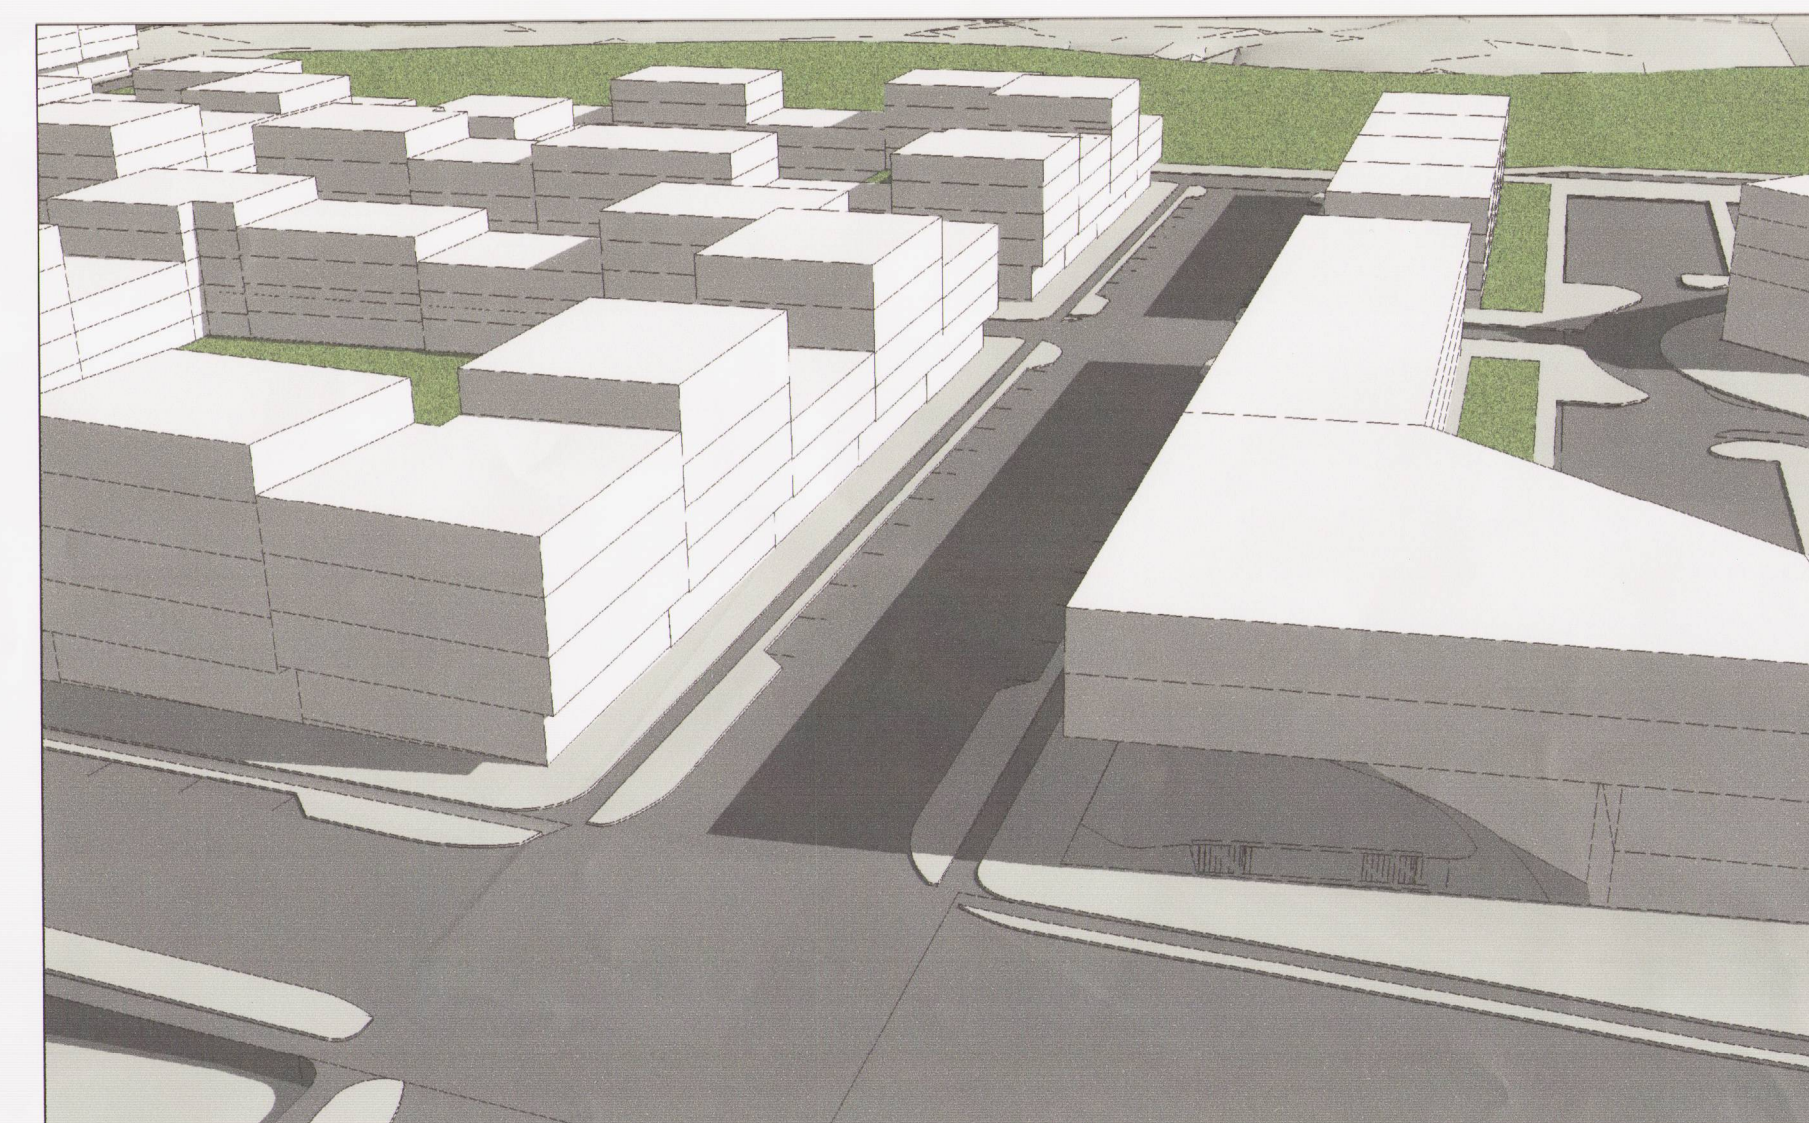


21. Júní kl 10:00


SKUGGAVARP EFTIR

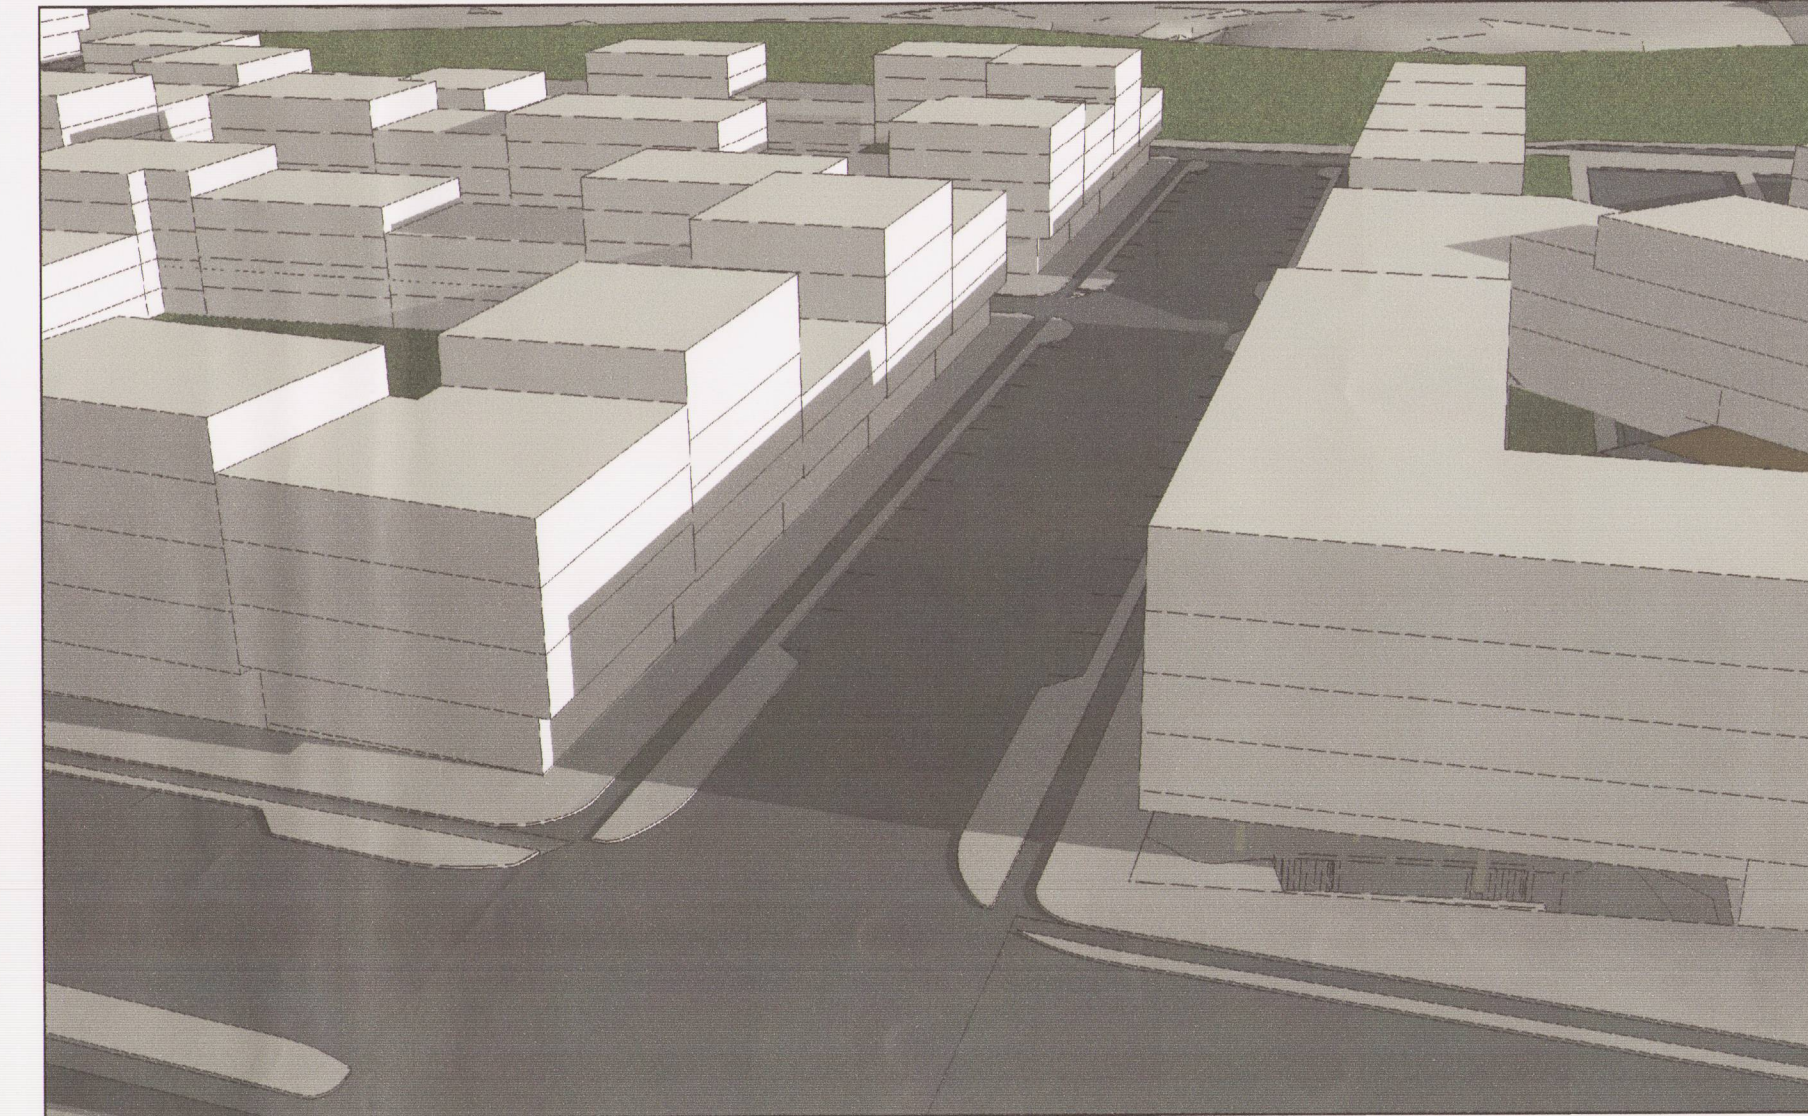

21. Mars kl 10:00

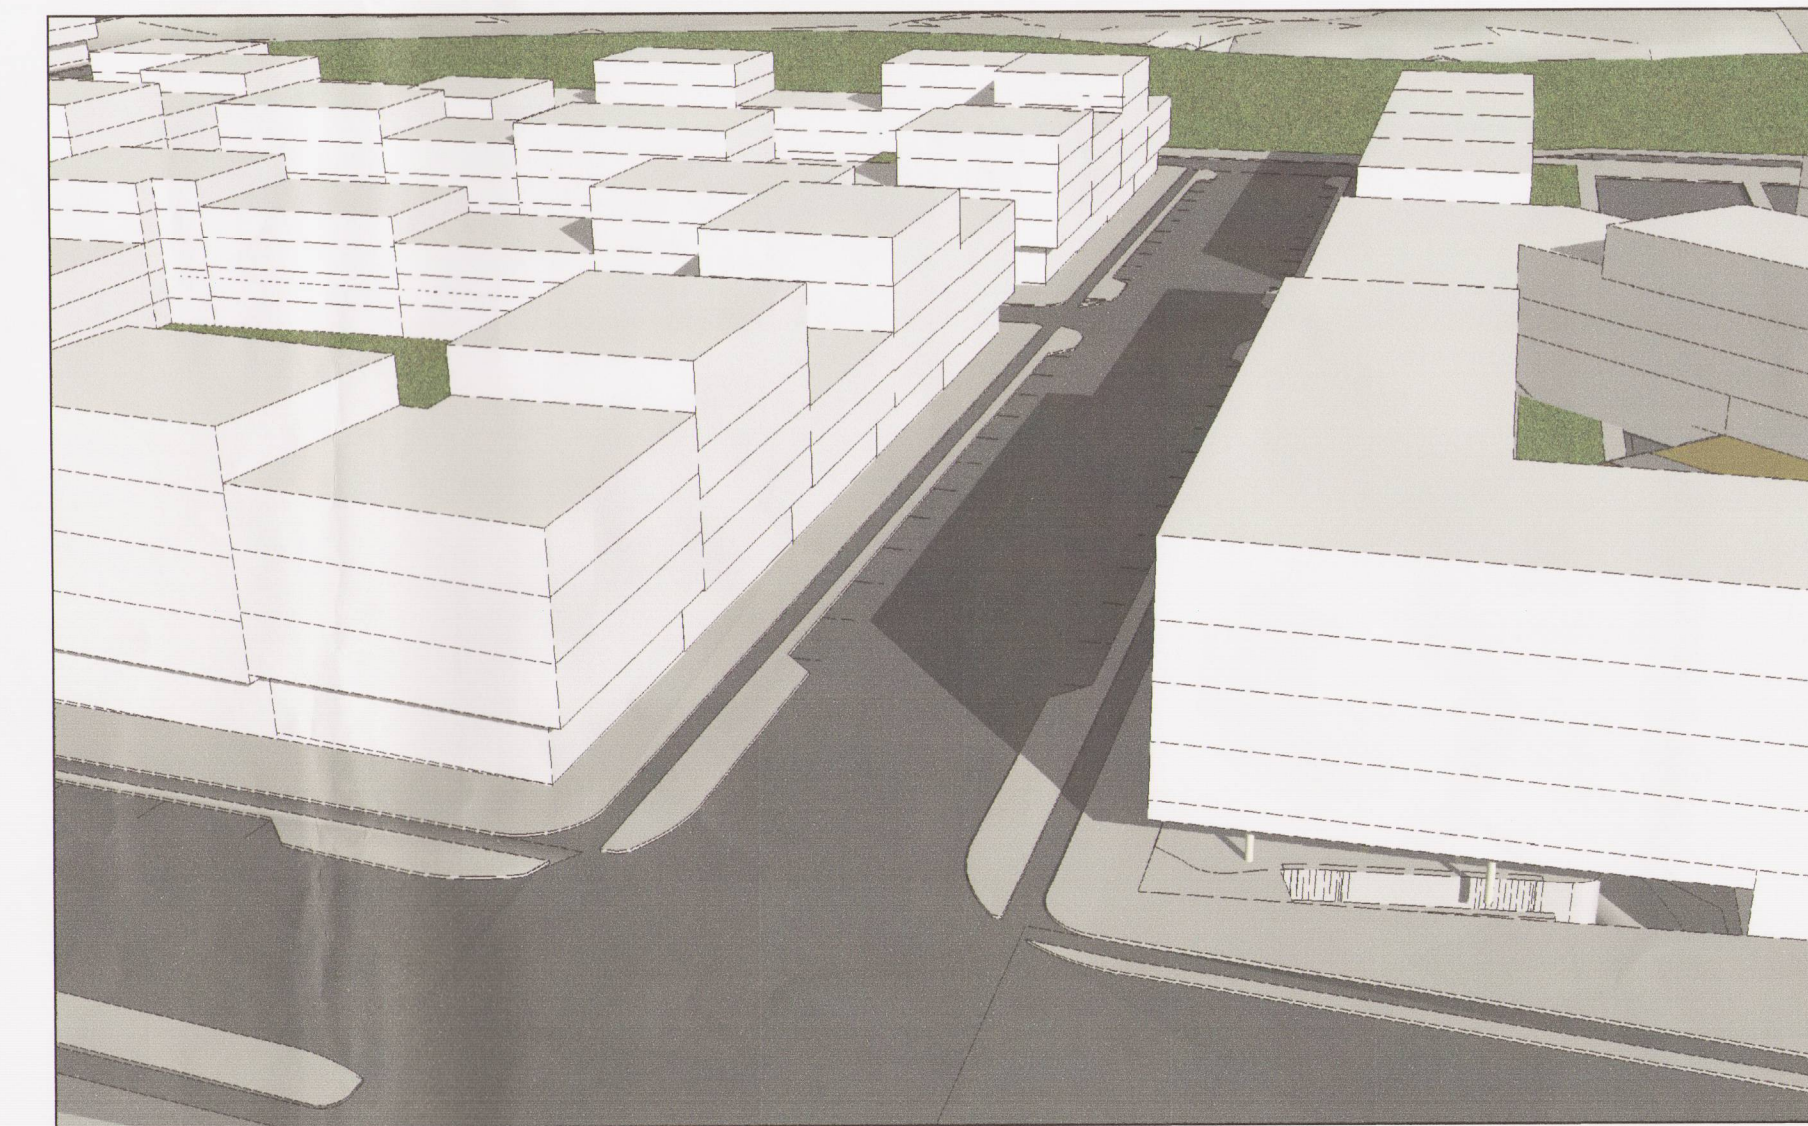

21. Mars kl 13:00

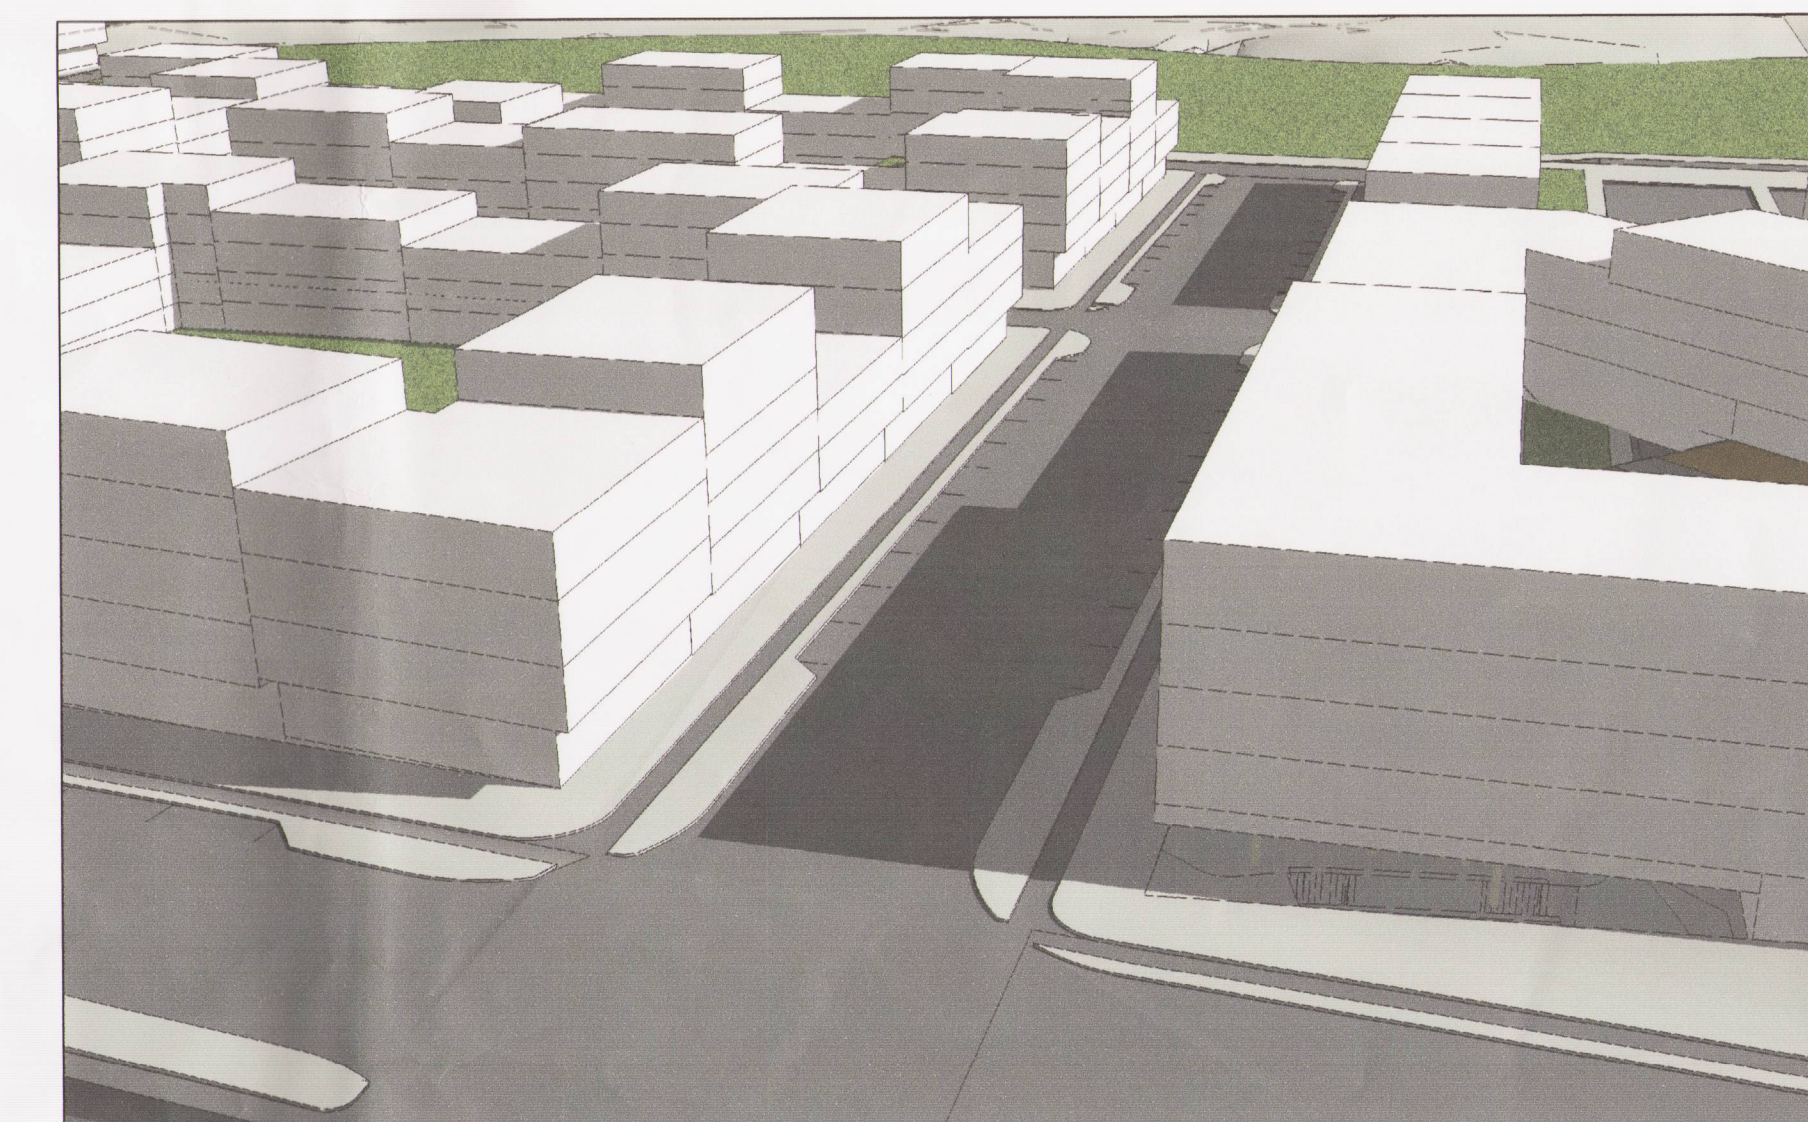

21. Júní kl 10:00

BREYTT			
1) 2017.11.23 Salarhæð lækkuð			KÁ
HEITI VERKS:			
<b>HLÍÐARENDI</b>			
<b>DEILISKIPULAGSBREYTING</b>			
HEITI TEKNINGAR:			
BREYTT DEILISKIPULAG LÓÐAR A OG KNATTHÚSS. SKÝRINGARUPPDRÁTTUR SKUGGAVARP			
DAÐS:	2017.07.04	FRANNAÐ:	JL, KÁ
YFIRF:	JL	TEKNAÐ:	KÁ
VERKNR:		KVARNR:	-
DALVEÐI 18		DALVEÐI 18	
201 KOPAVOG		201 KOPAVOG	
SÍM: 534 8800		SÍM: 534 8800	
FAX: 534 8818		FAX: 534 8818	
www.alark.is		www.alark.is	
ALARK		ALARK	
arkitektar ehf.		arkitektar ehf.	
JACOB EMIL LINDAL ARKITEKT FAX: 55957-3228		JACOB EMIL LINDAL ARKITEKT FAX: 55957-3228	
KRISTJÁN ASSGERSSON ARKITEKT FAX: 140956-4309		KRISTJÁN ASSGERSSON ARKITEKT FAX: 140956-4309	
			S 40