


A reitur


E reitur HR

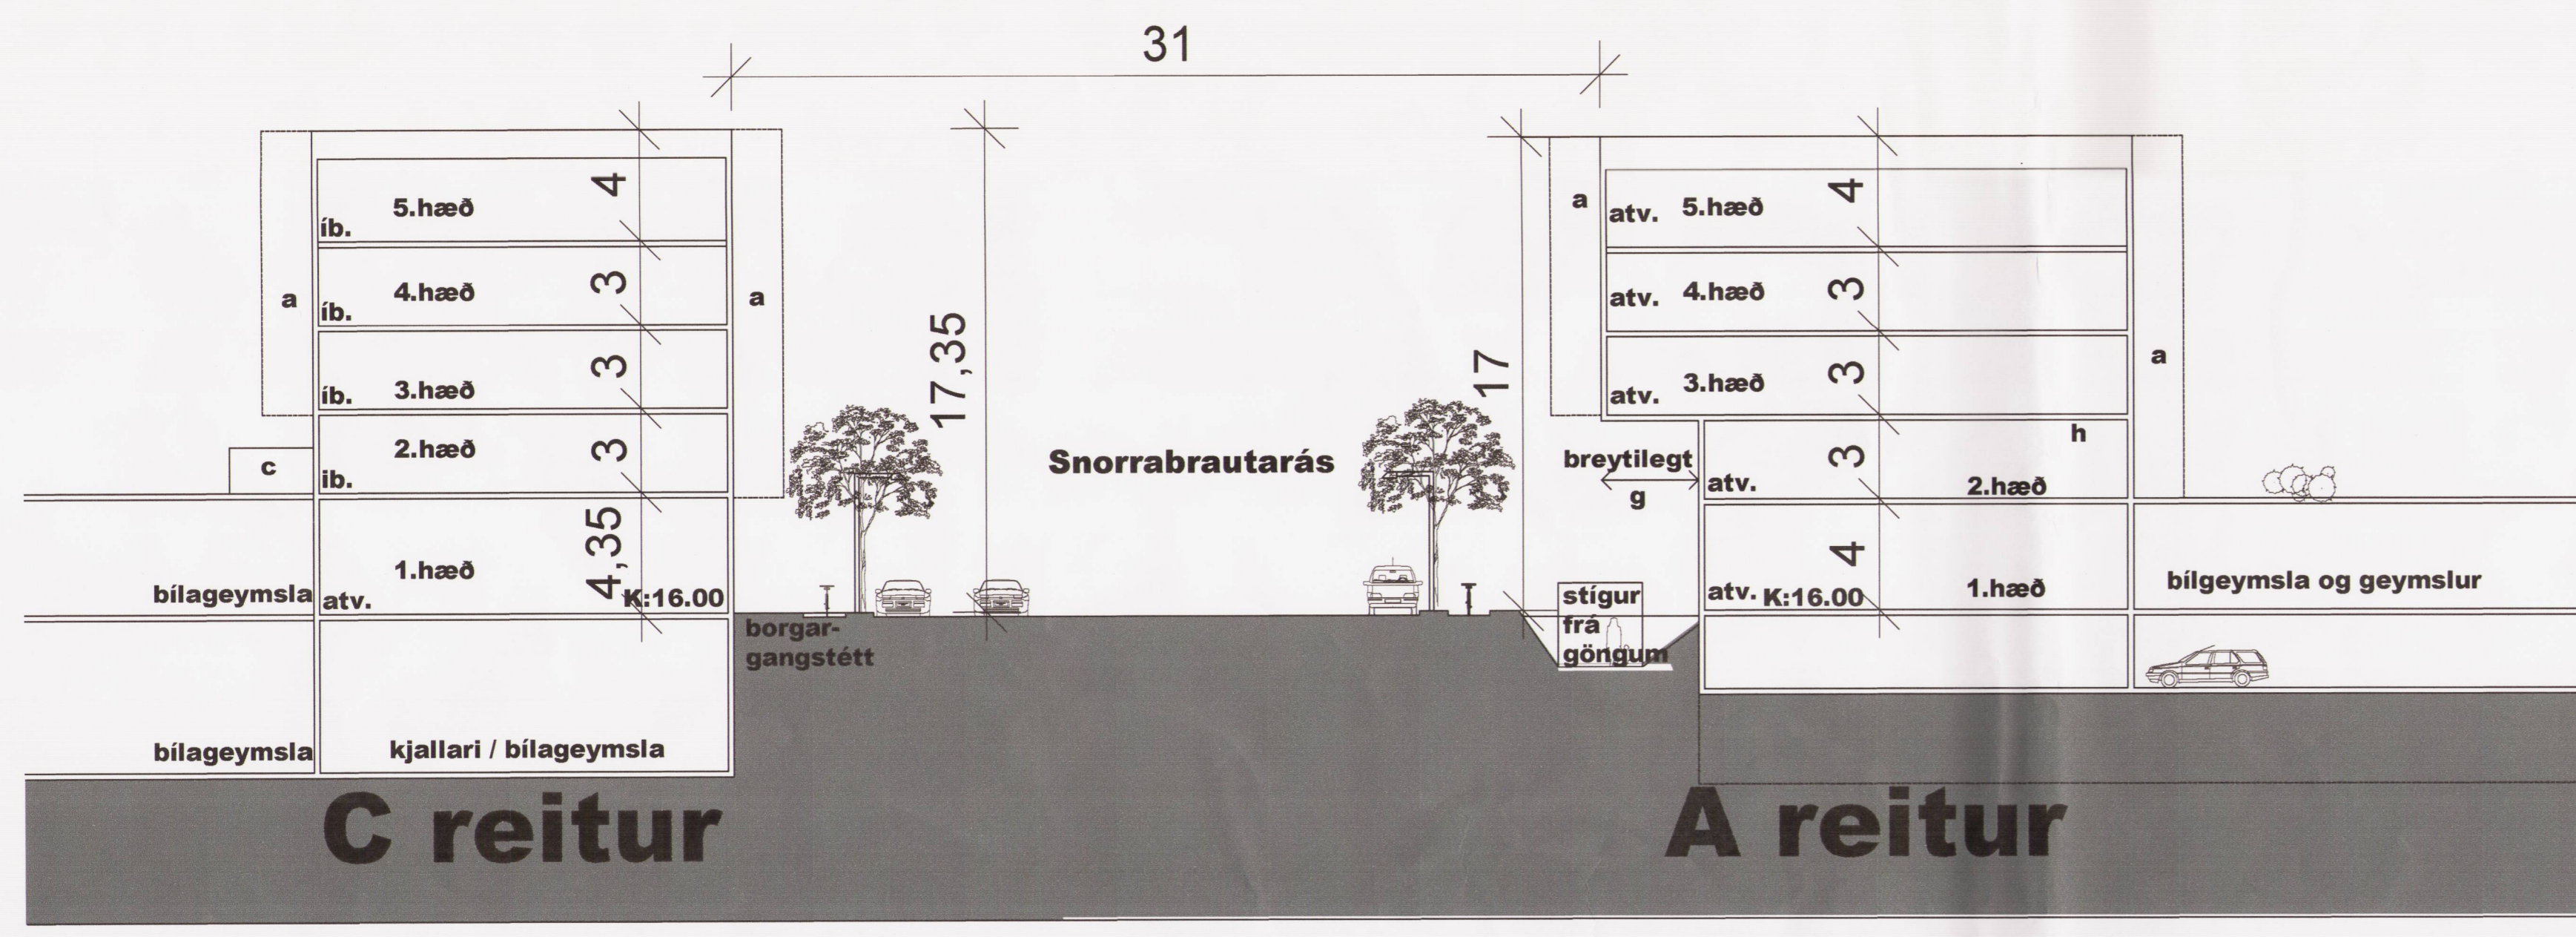

C reitur

A reitur

BREYTT			
HLÍÐARENDI			
DEILISKIPULAGSBREYTING			
BREYTT DEILISKIPULAG LÓÐAR A OG KNATHÓSS			
SKÝRINGARUPPDRATTUR			
DAGS:	2017.11.17	MANNA:	JL, KÁ
VERNR:	1.034	VIÐR:	JL
TEKNA:		KVARD:	KÁ
DALVEÐ 18		201 KÓPVAÐ:	
SÍM: 534 8800		FAX: 534 8818	
KTSÍÐI 13-2426		WWW.ALARK.IS	
JAKOB EML LINDAL		ARKITEKT FAX: 050957-3229	
KRISTJAN ASGERSSON		ARKITEKT FAX: 140856-4306	
ALARK		arkitektur ehf.	
S50			

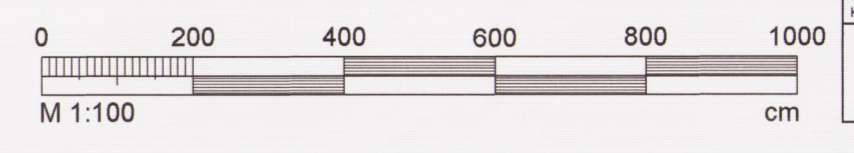

25. nóvember 2017 11:28:31 e:skalar-acc@alark.is / m:skalar-acc@alark.is / p:skalar-acc@alark.is / 2017/11/17 11:28:31 - 08a - reitur - breytt skýring - snorrabrautarveg