



Austurvegur 52-60a - Selfossi

Deiliskipulag

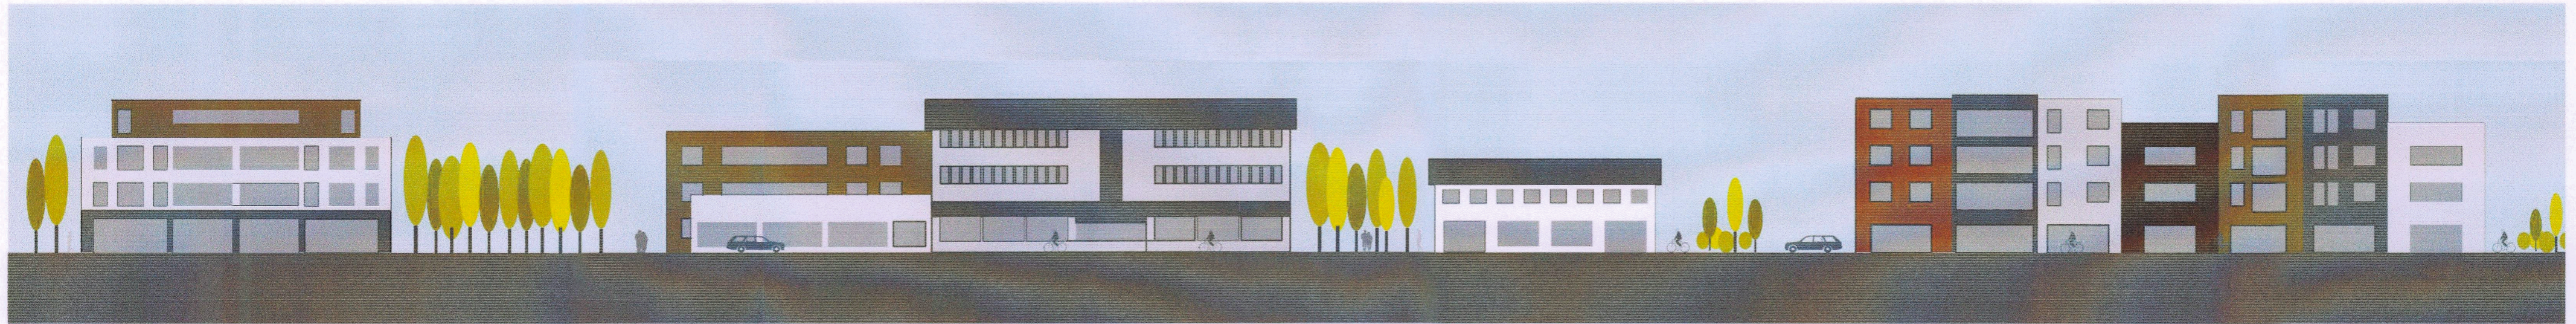

SKÝRINGARMYND EKKI Í KVARÐA

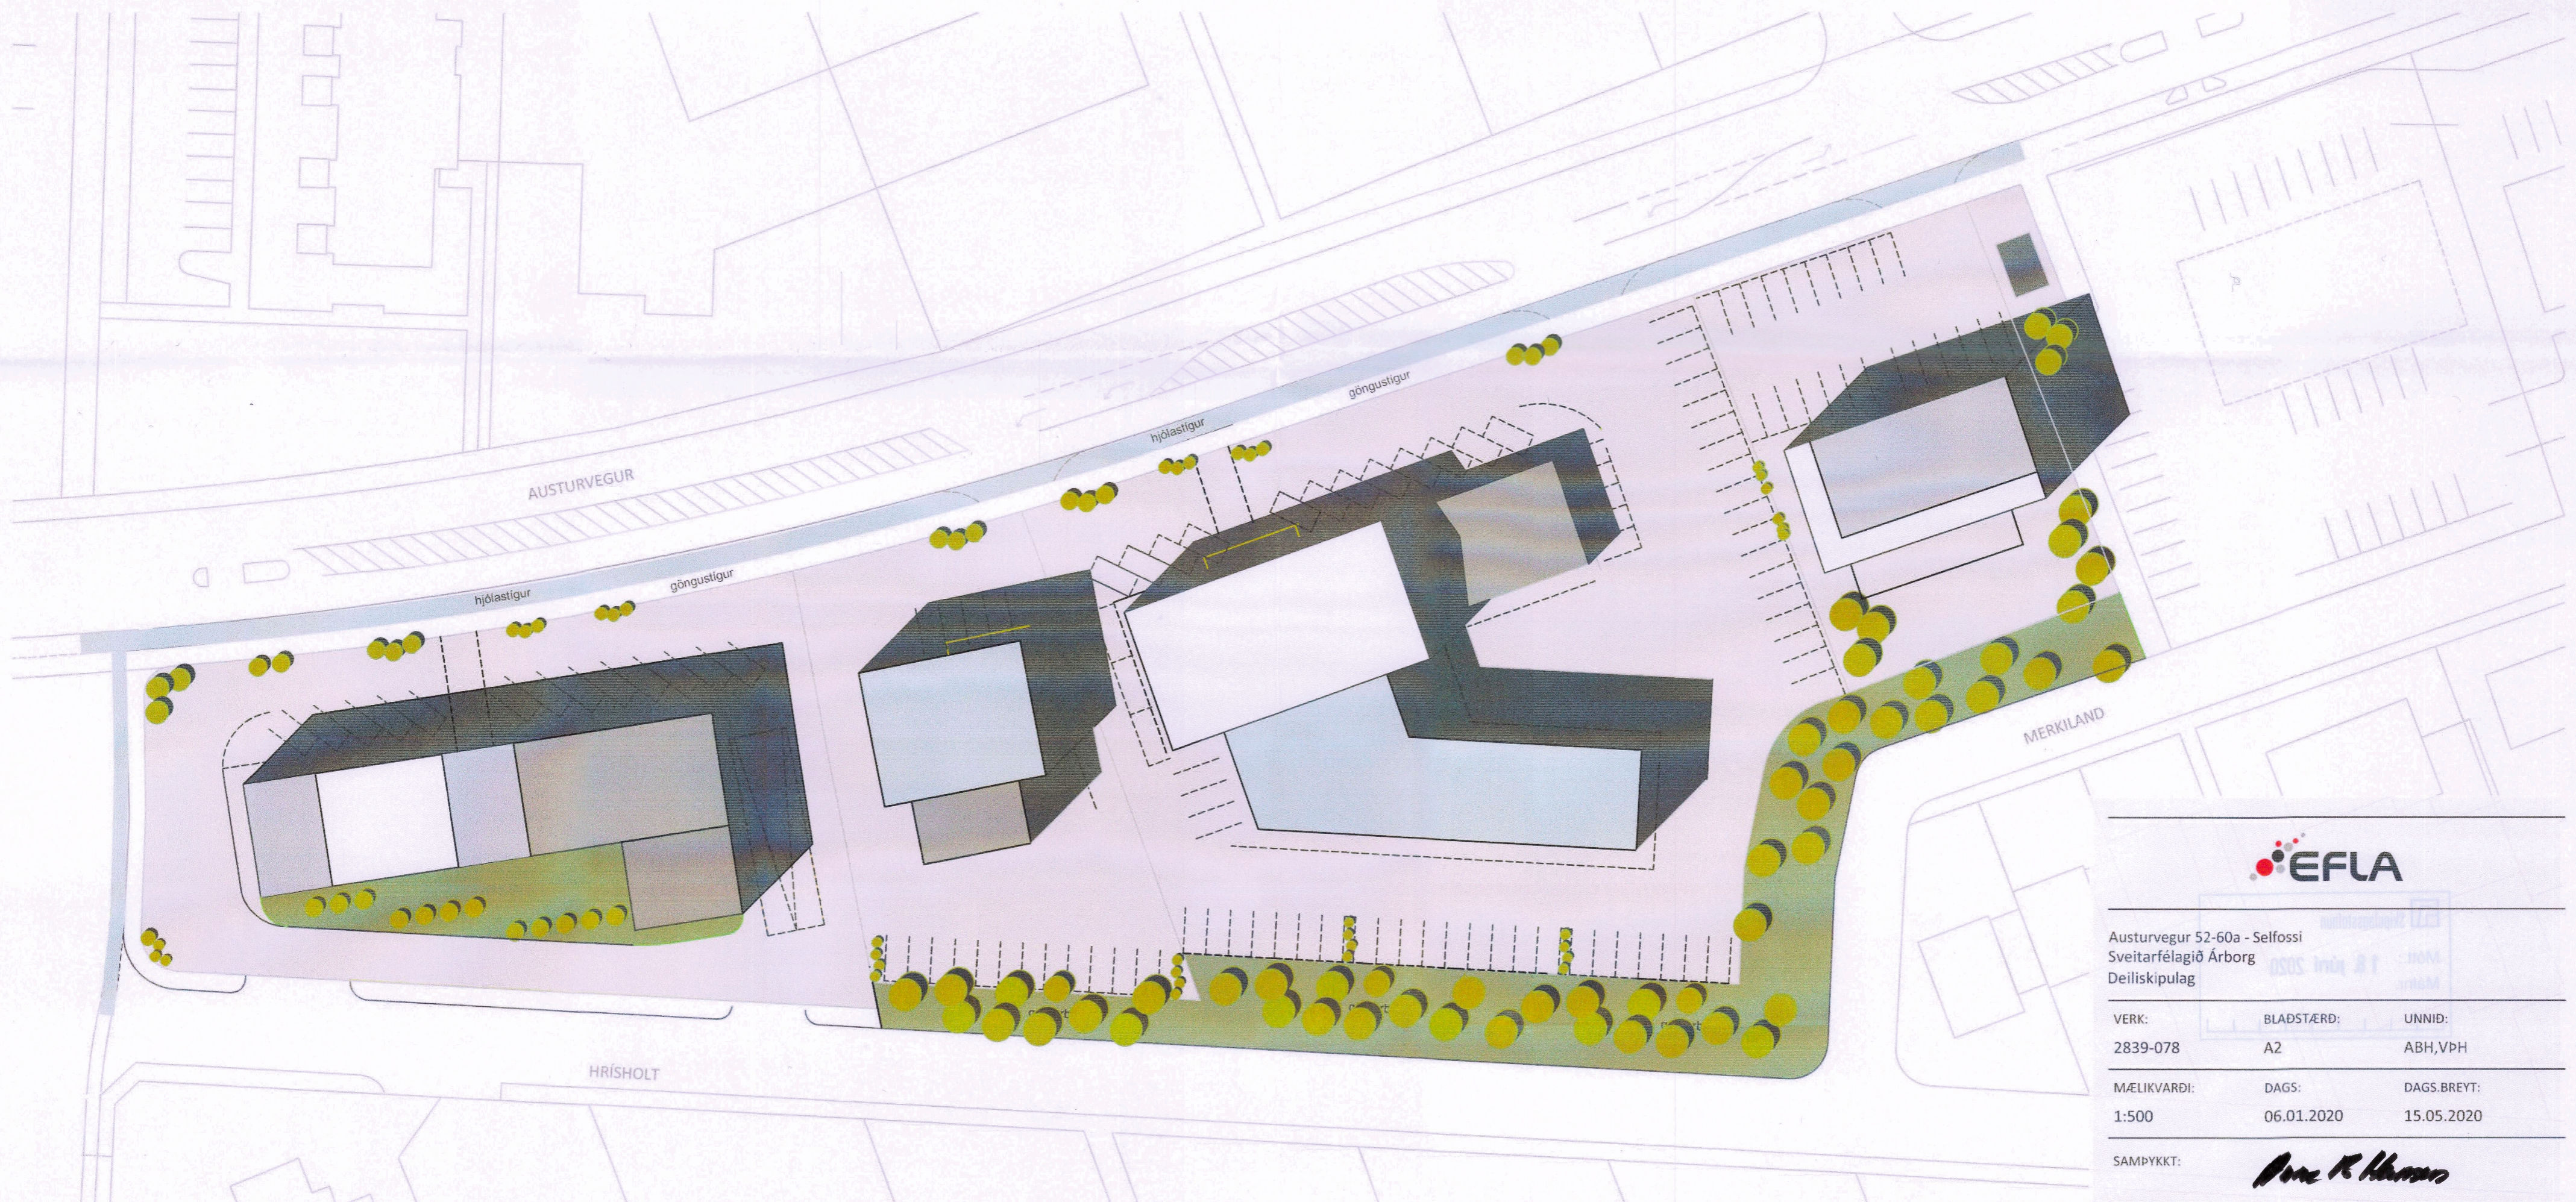

EFLA

Austurvegur 52-60a - Selfossi
Sveitarfélagið Árborg
Deiliskipulag

VERK:	BLADSTÆRD:	UNNID:
2839-078	A2	ABH,VPH

MÆLIKVARÐI:	DAGS:	DAGS.BREYT:
1:500	06.01.2020	15.05.2020

SAMÞYKKT: *Þórunn Þ. Halvarsson*