




21. mars 9:00h

Mkv. 1:1000




21. mars 12:00h

Mkv. 1:1000

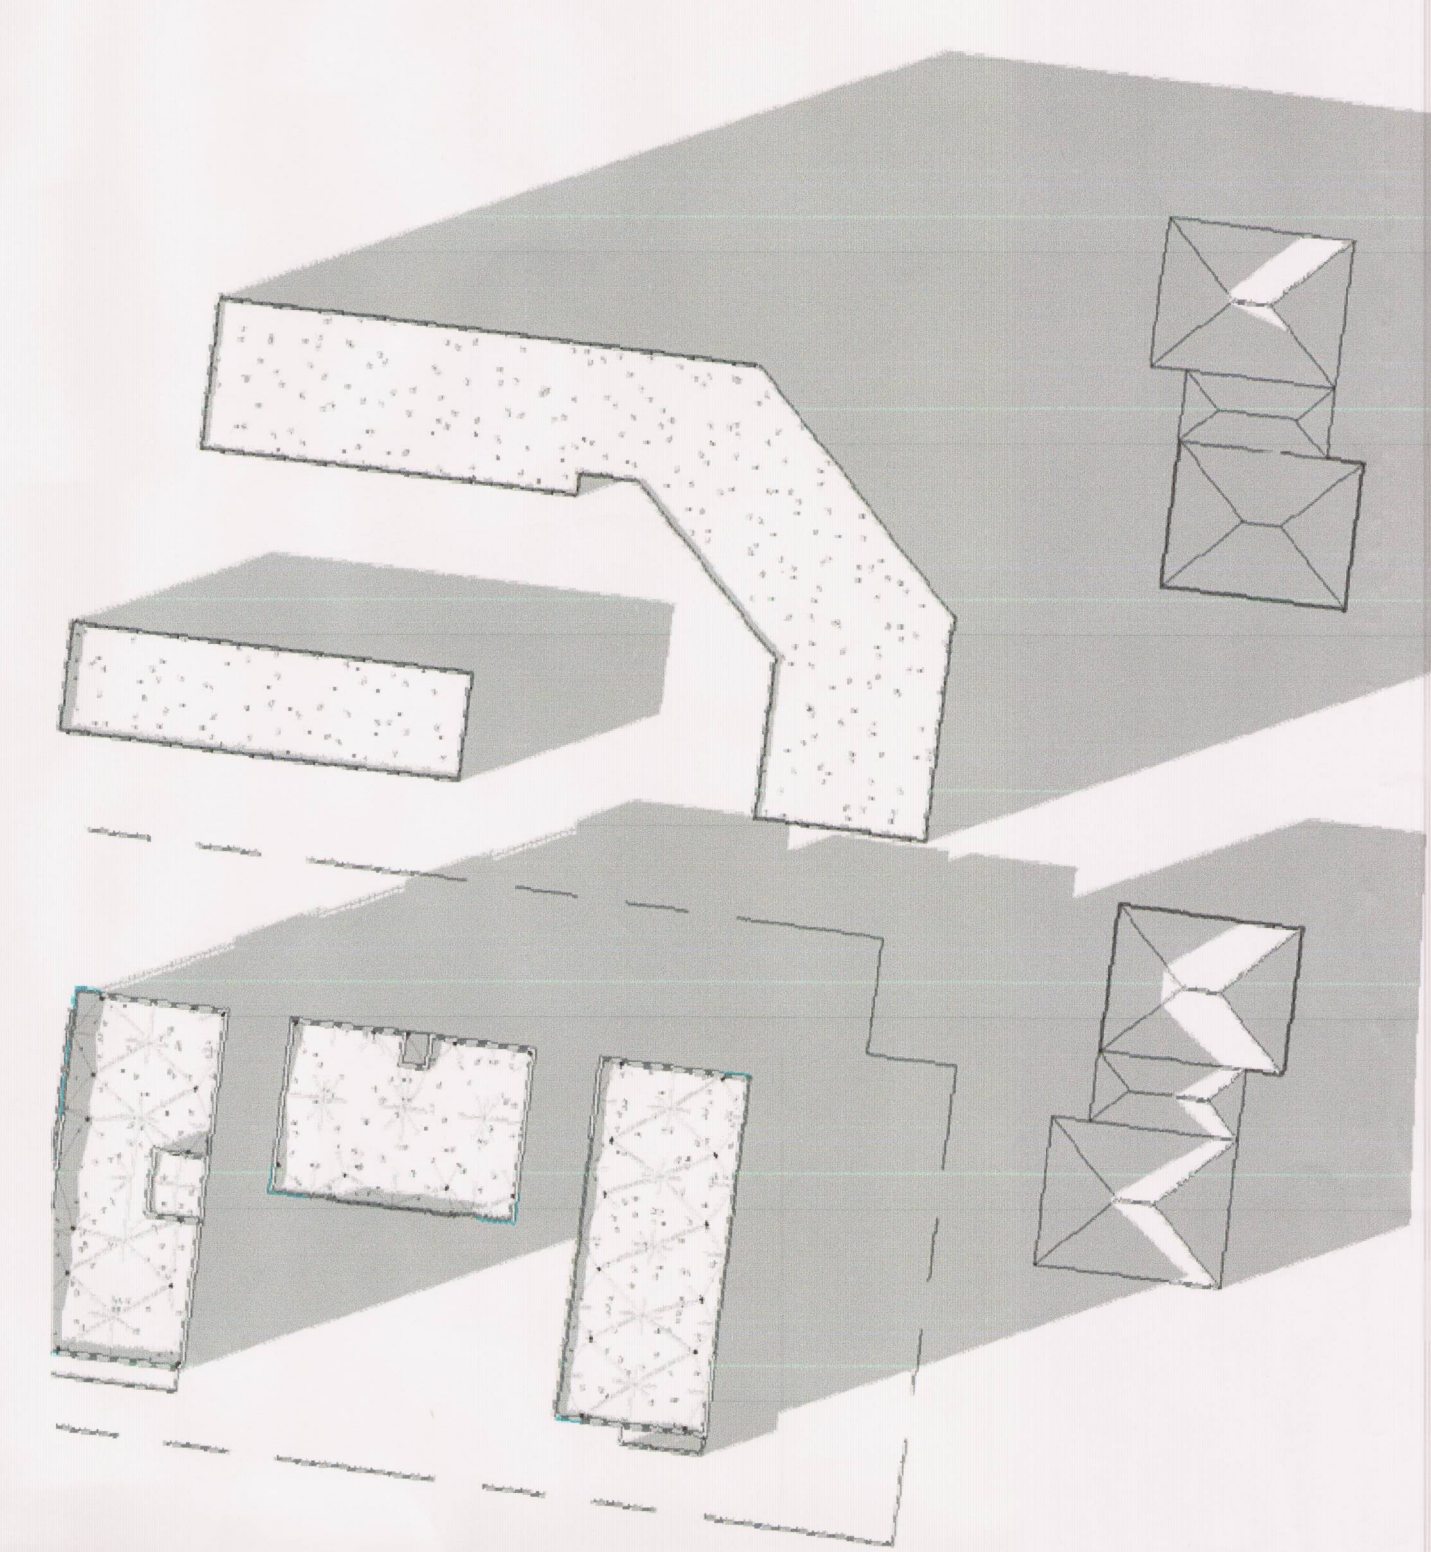


21. mars 18:00h

Mkv. 1:1000

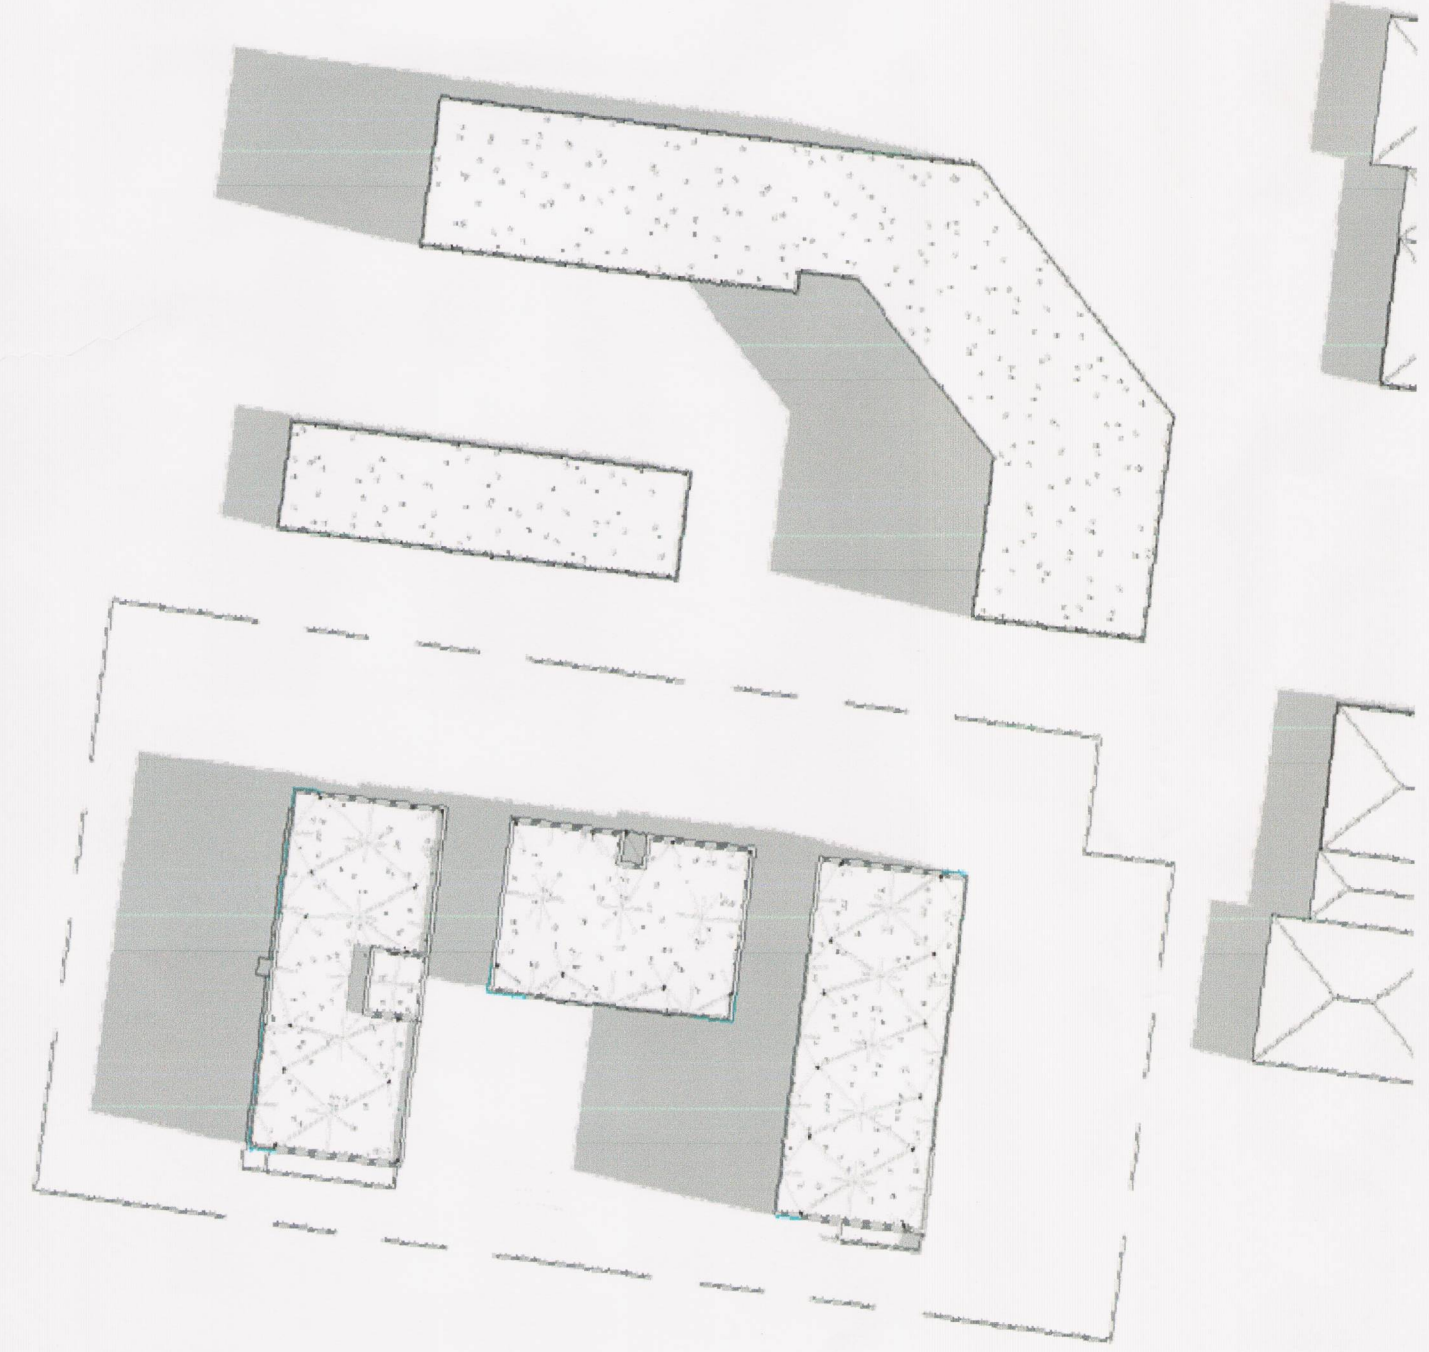


21. júní 9:00h

Mkv. 1:1000

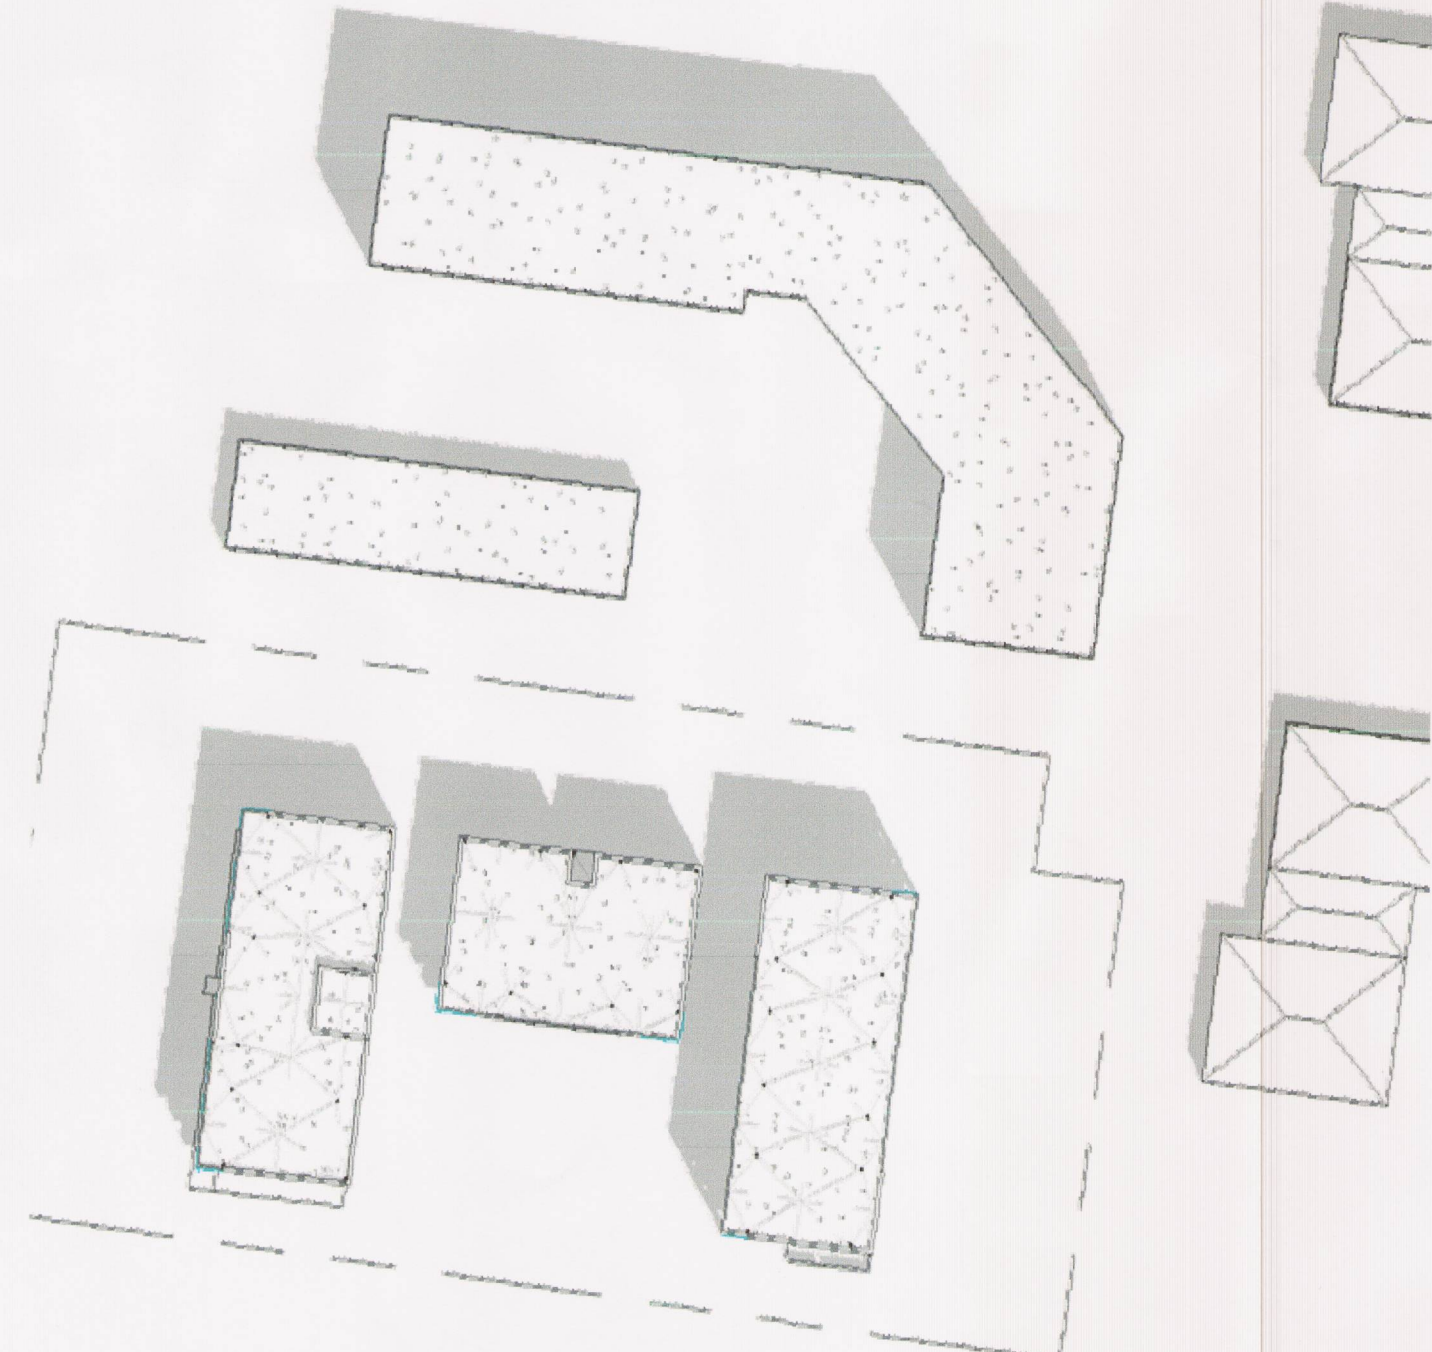


21. júní 12:00h

Mkv. 1:1000

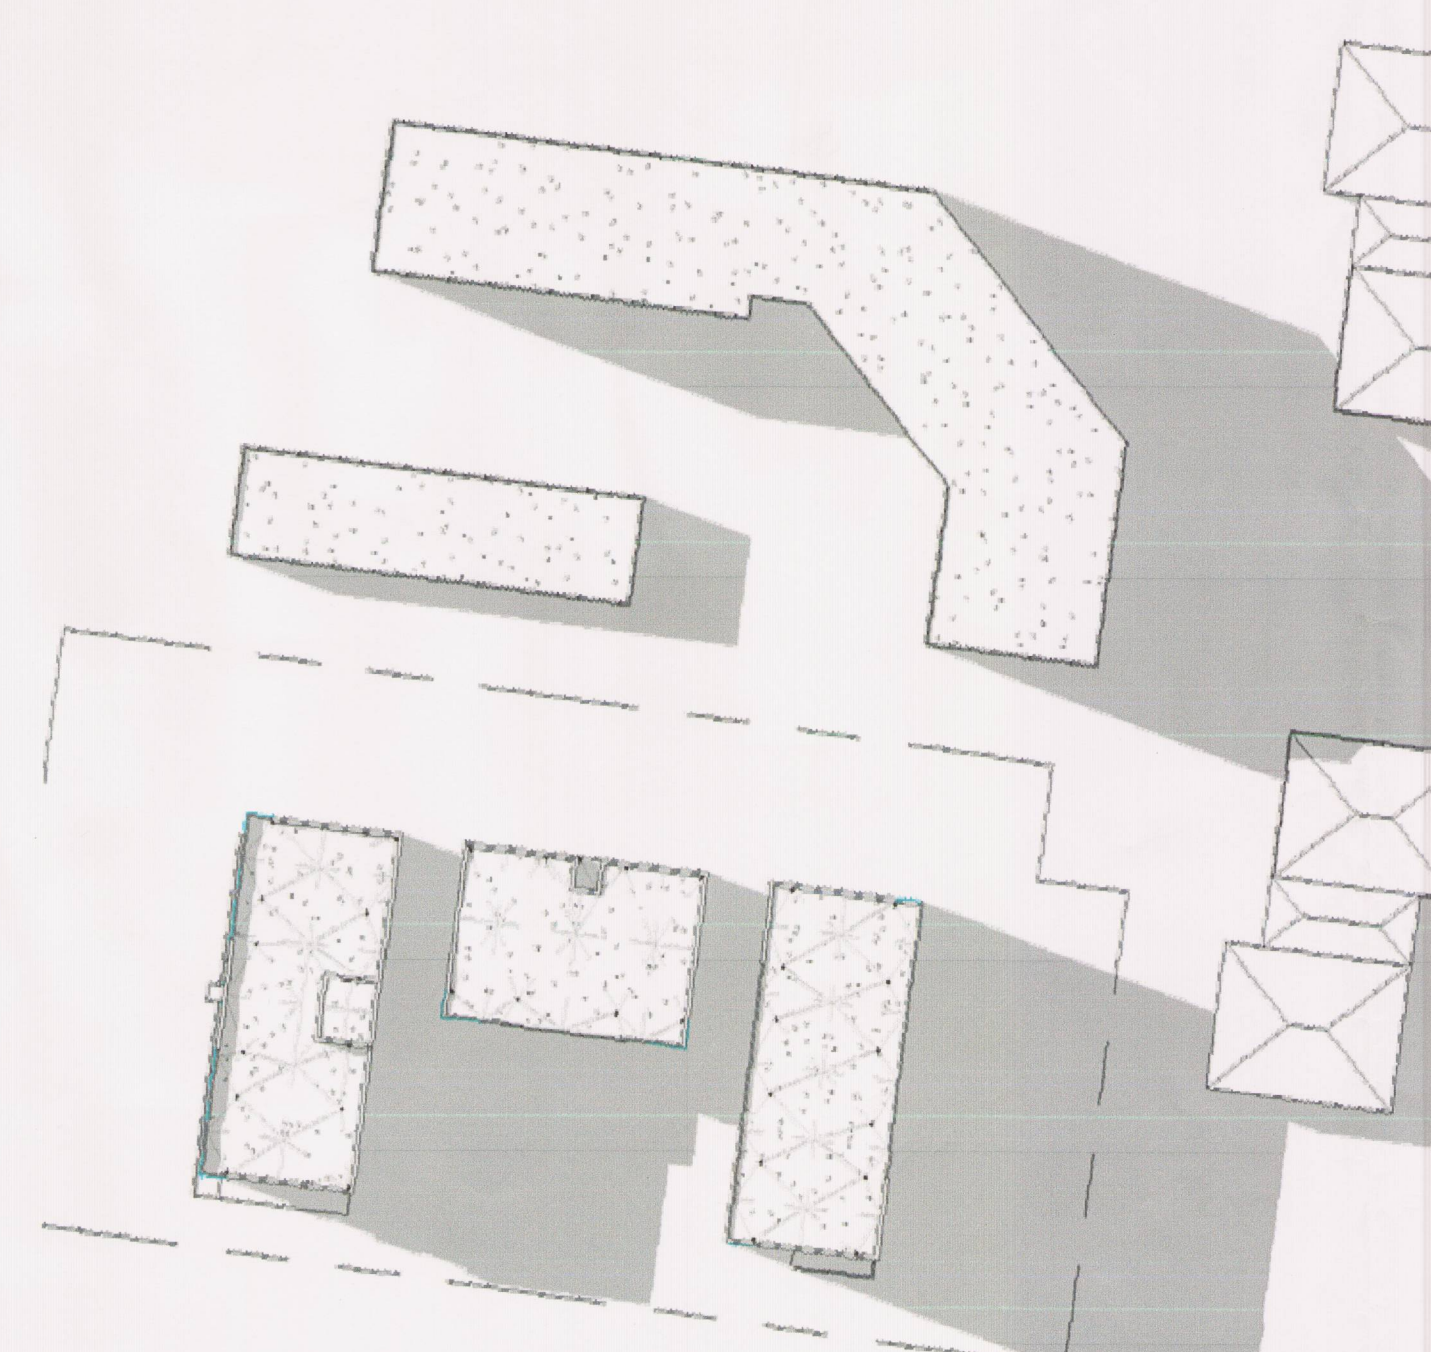

21. júní 20:00h

Mkv. 1:1000

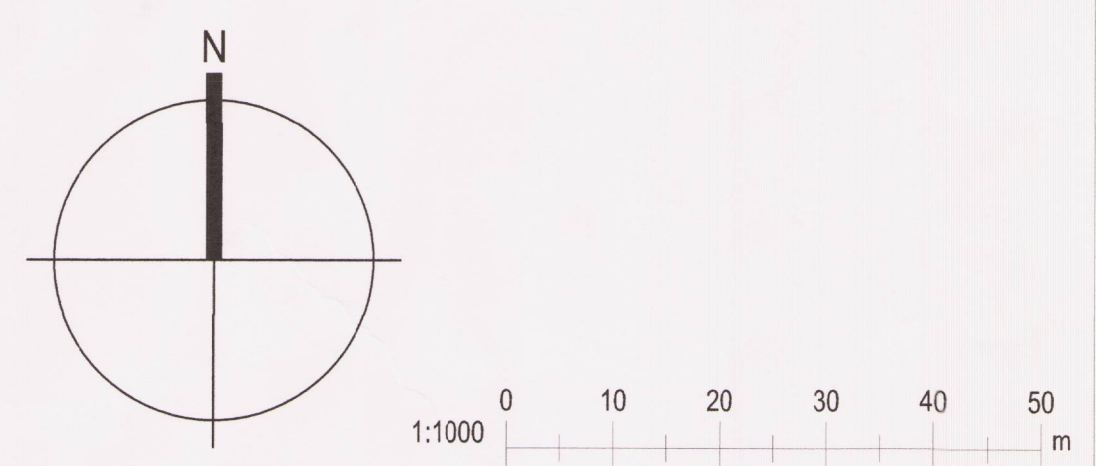

KRark Kristinn Ragnarsson arkitekt ehf.
 Hlíðasmári 19 - 2. hæð, 201 Kópavogur, Ísland
 Sí. 564.2255, Fax. 544.4225
 Kt. 581298.3589, www.krark.is, krark@krark.is

Austurvegur 39-41
Selfoss, Árborg
 Landnúmer: 188016 Staðgreinir: 8200-1-05430390
 Fjölbýlishús

Skuggavarpssmyndir			
Deiliskipulag			
Hönnun:	KR	Verknúmer:	150291F
Verkefnastjóri:	KR	Mælikvarði:	1:1000
Teiknað:	LPM	Dagsetning:	12.01.2016
Yfirfarið:	KR	Blað:	Útgáfa:
Samþykkt:			
Kristinn Ragnarsson Kt. 120944.2669	<i>KR</i>	U102	-

Plot: 12.6.2017 16:44:26
 Save: 12.6.2017 16:13:21