

SKUGGAVARP
SUMARSÓLSTÖÐUR



GILDANDI DEILISKIPULAG



SAMKVÆMT BREYTTU DEILISKIPULAGI


JAFNDÆGUR






GILDANDI DEILISKIPULAG



SAMKVÆMT BREYTTU DEILISKIPULAGI

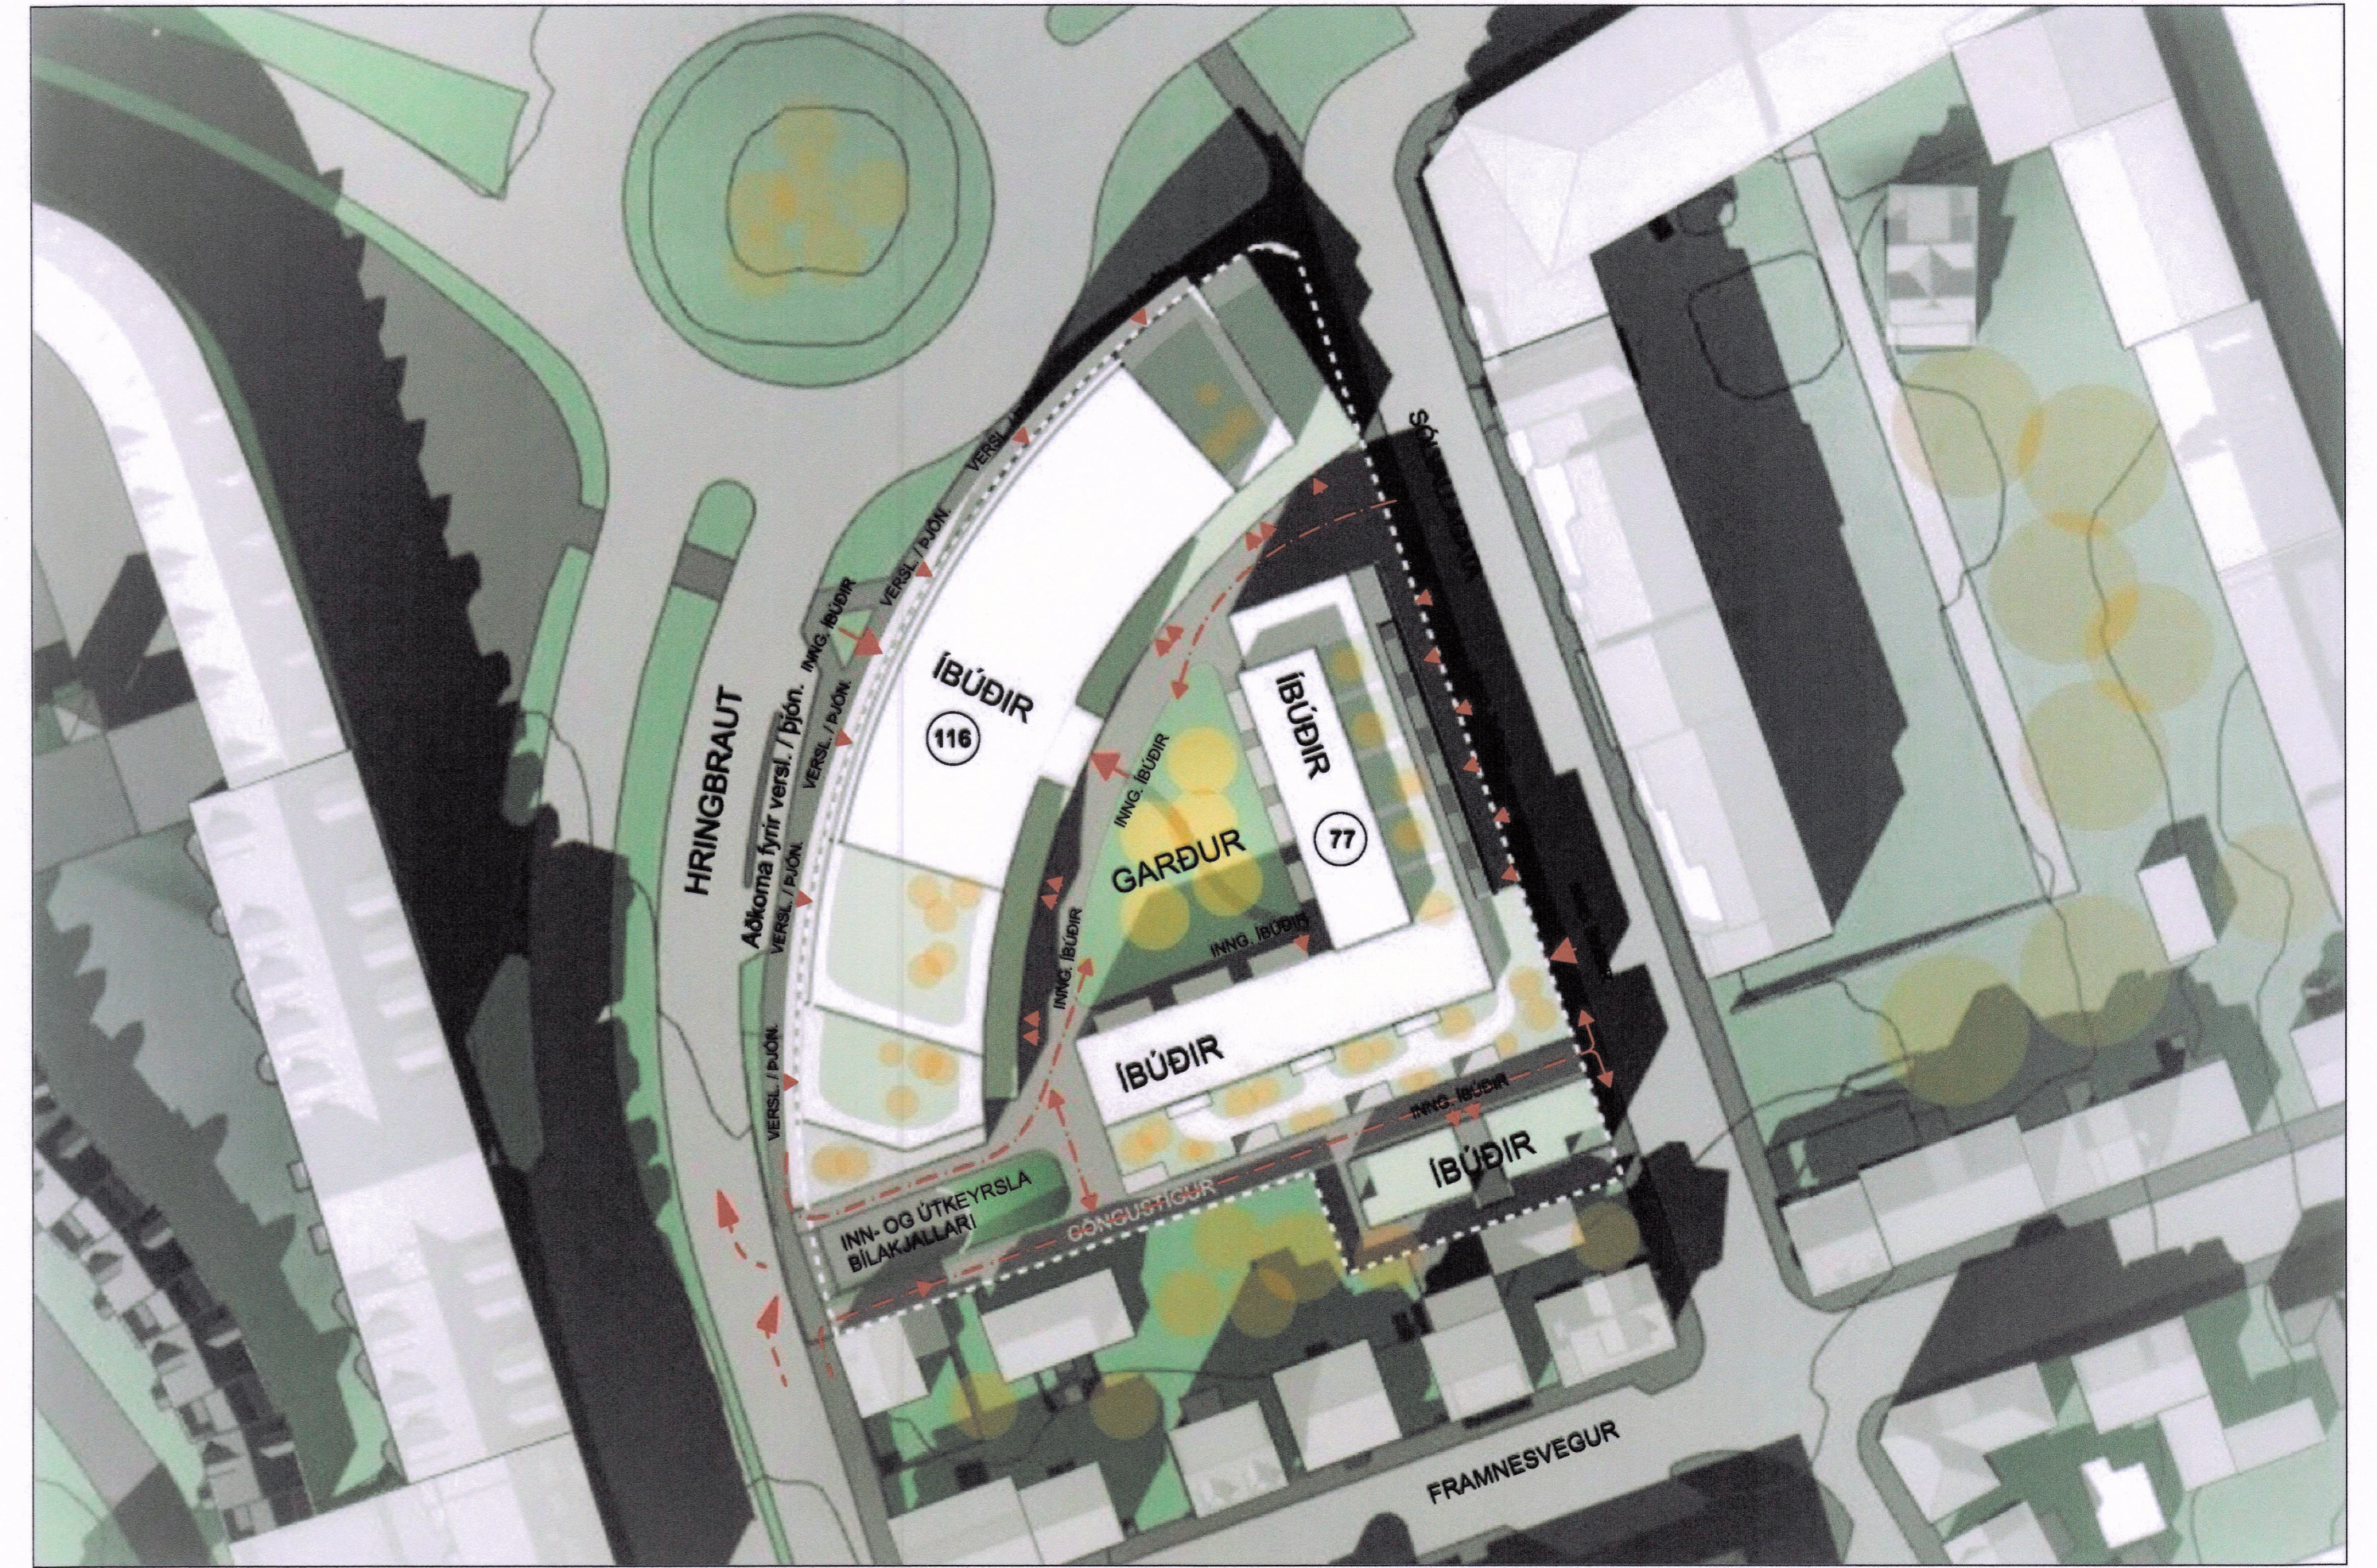

SKÝRINGARMYNDIR

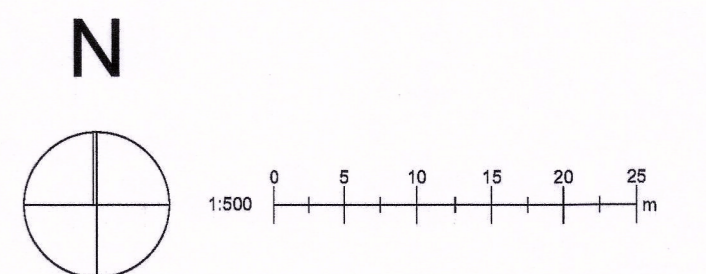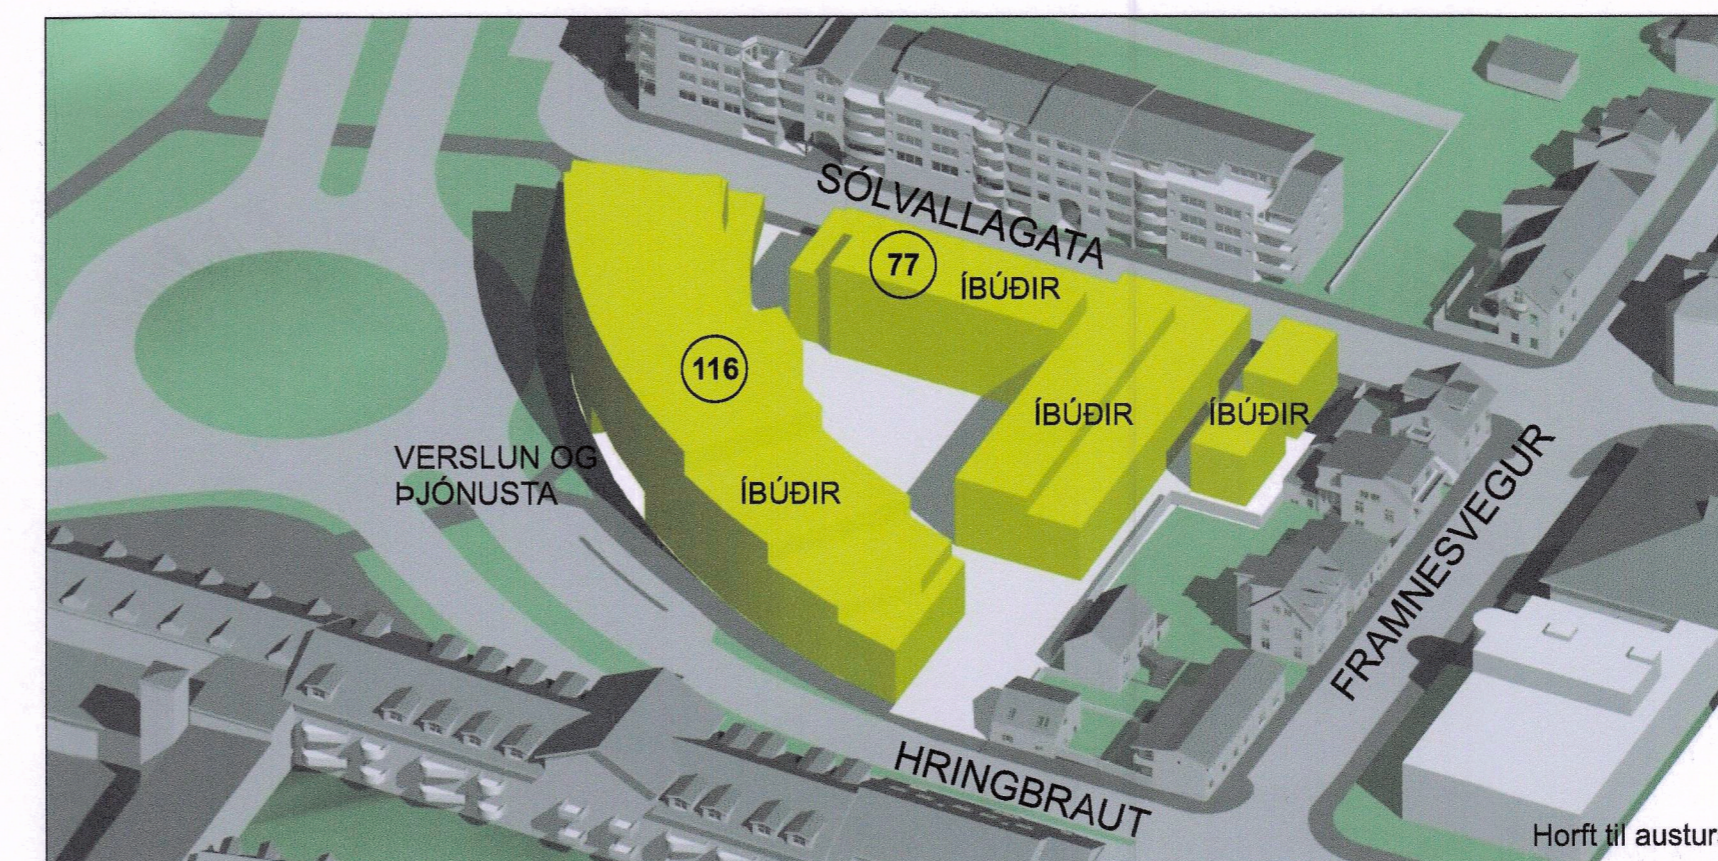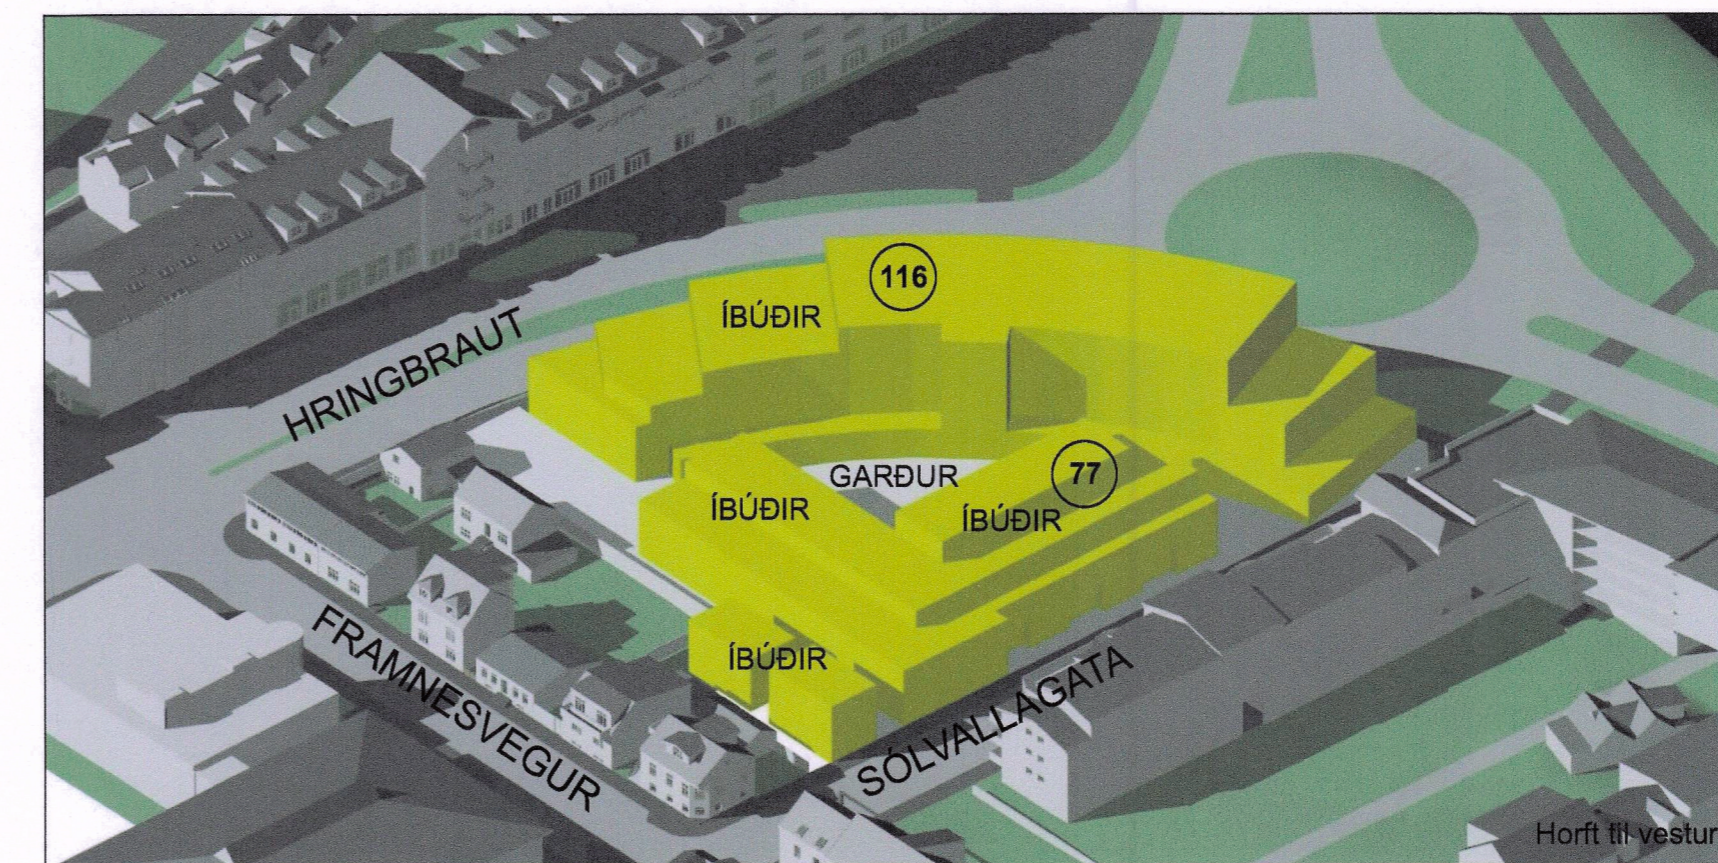

Breytt: 3.7.2019
Skuggavarp og afstöðumynd uppfærð.

UPPFÆRÐ: 26/02/2020

+Arkitektar	
BYKÓ-REITUR / staðgreinir 1.138.1 Hringbraut, Sólvallagata, Framnesvegur Reykjavík	dags: 27/06/2019 mkv: 1 : 500 teikning: 3
Skuggavarp og skýringarmyndir	