




SNID A-A M 1 : 500

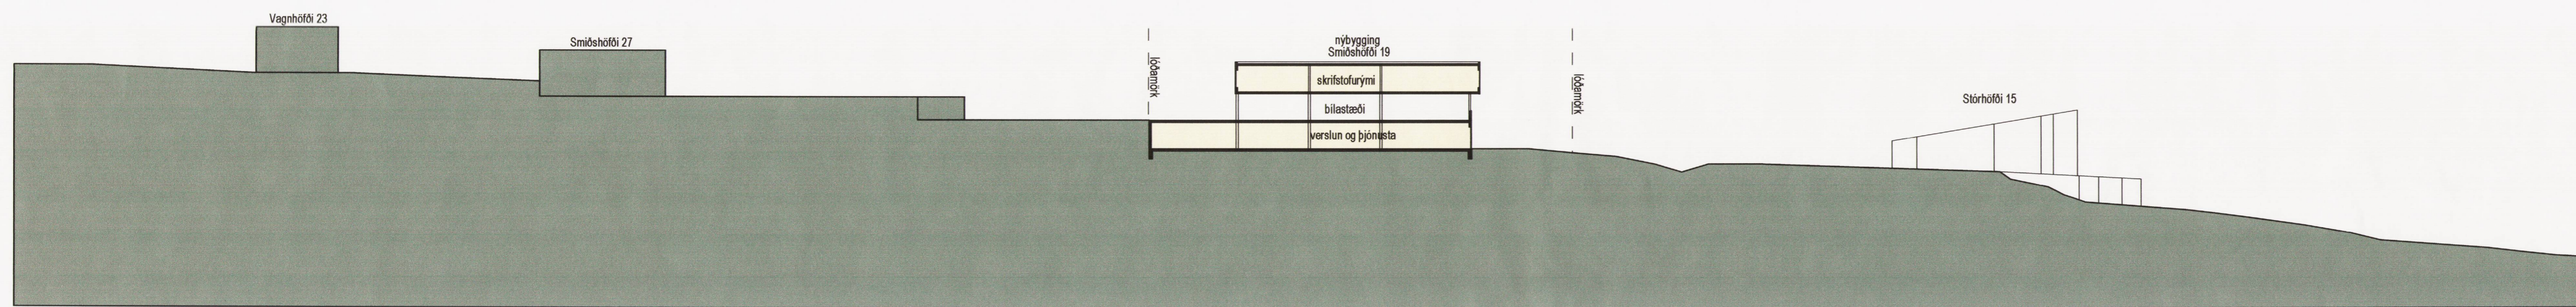

SNID B-B M 1 : 500

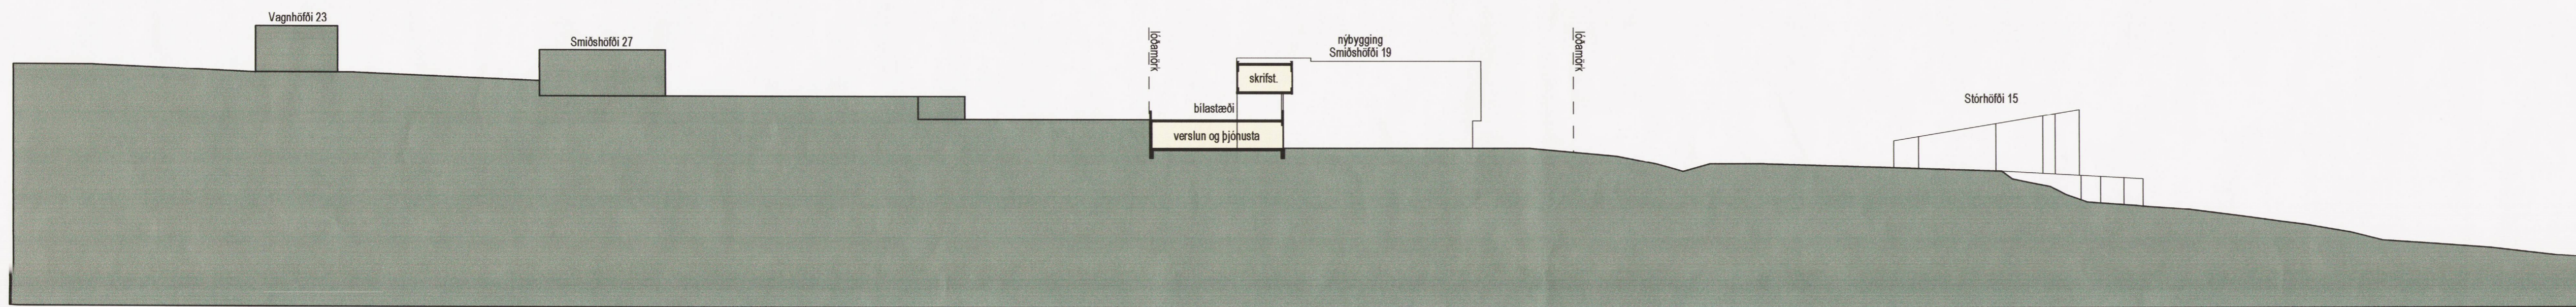

SNID C-C M 1 : 500

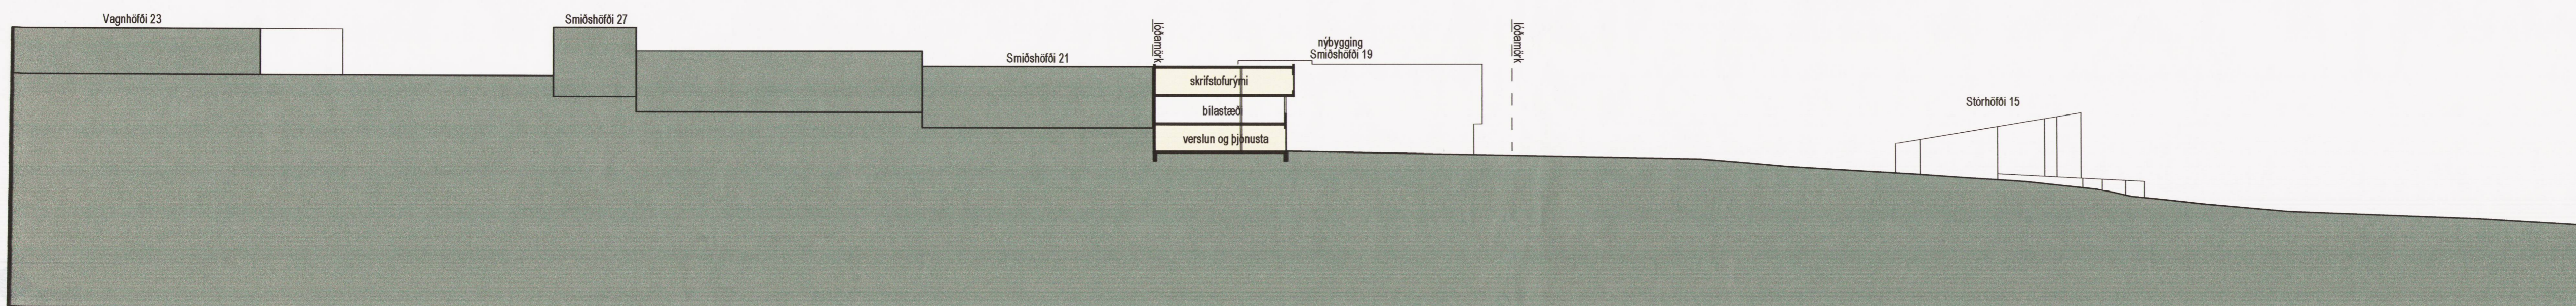

SNID D-D M 1 : 500

ARK ÍS ehf

arkitektar ráðgjafar

Adalsteinn Snorrason arkitekt fái 161161-2769

Egill Guðmundsson arkitekt fái 270152-6869

Gisli Gíslason arkitekt fái 160657-4809

klapparstig 16 101 reykjavík

sími 511 2060

fax 511 2066

netfang arkis@ark.is

Smiðshöfði 19

Staðgreinin R 4061401

Tillaga að deiliskipulagi

SKÝRINGAUPPDRAETTIR

verkkaupi KS Verktakar

verknúmer 2012

hannað/teiknað as, bg

mkv 1:500

dags 26.02.2003

2012 (99)1.03

verkt teikning breyft