



SNID A-A

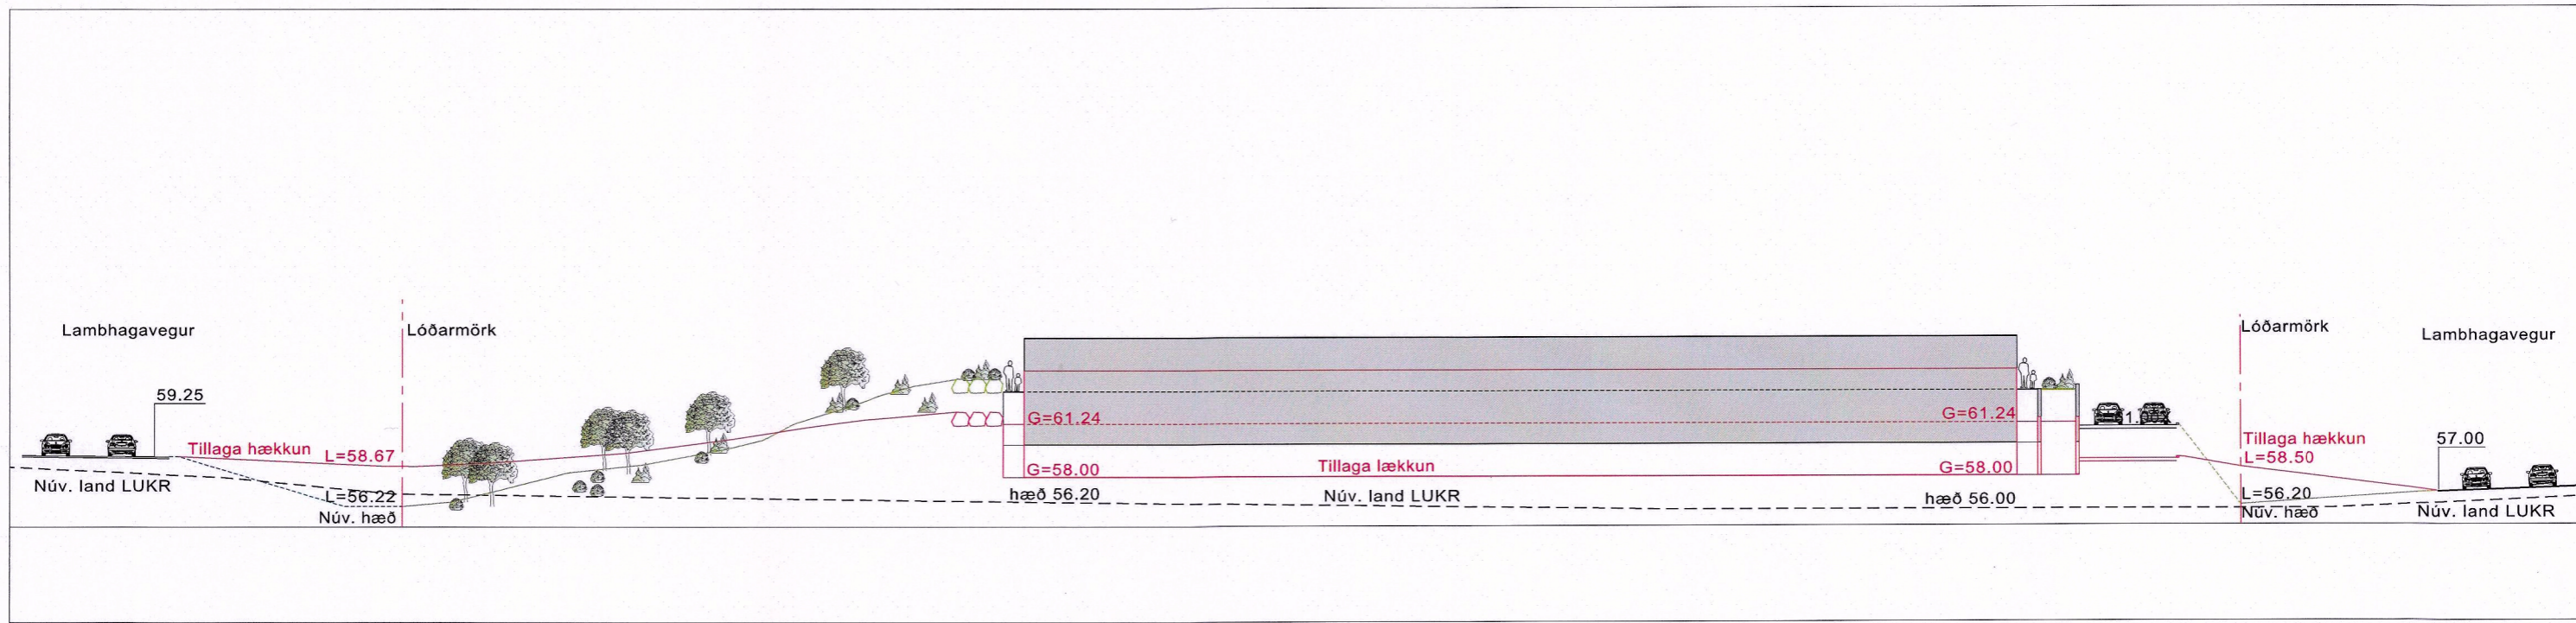

SNID B-B

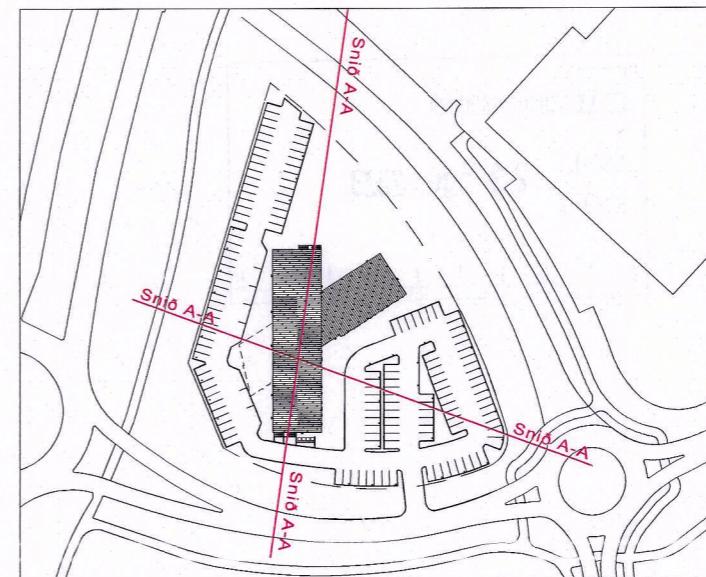

YFIRLITSMYND 1:1250

LAMBHAGAVEGUR 33
LÓÐARHÖNNUN
SNID A OG B

KVARDI-A1: 1:200	TEIKN NR: 02
DAGS: desember 2021	HANNAD: irg, dj
FLOKKUR: 000-reyk_F	TEIKNAD: irg, dj
SKRÁ: gm-6_snid.dwg	VERKNR: 21220

