



Deiliskipulag: Grafarlækur-Stekkjarmóar-Djúpidalur stgr. 4.1

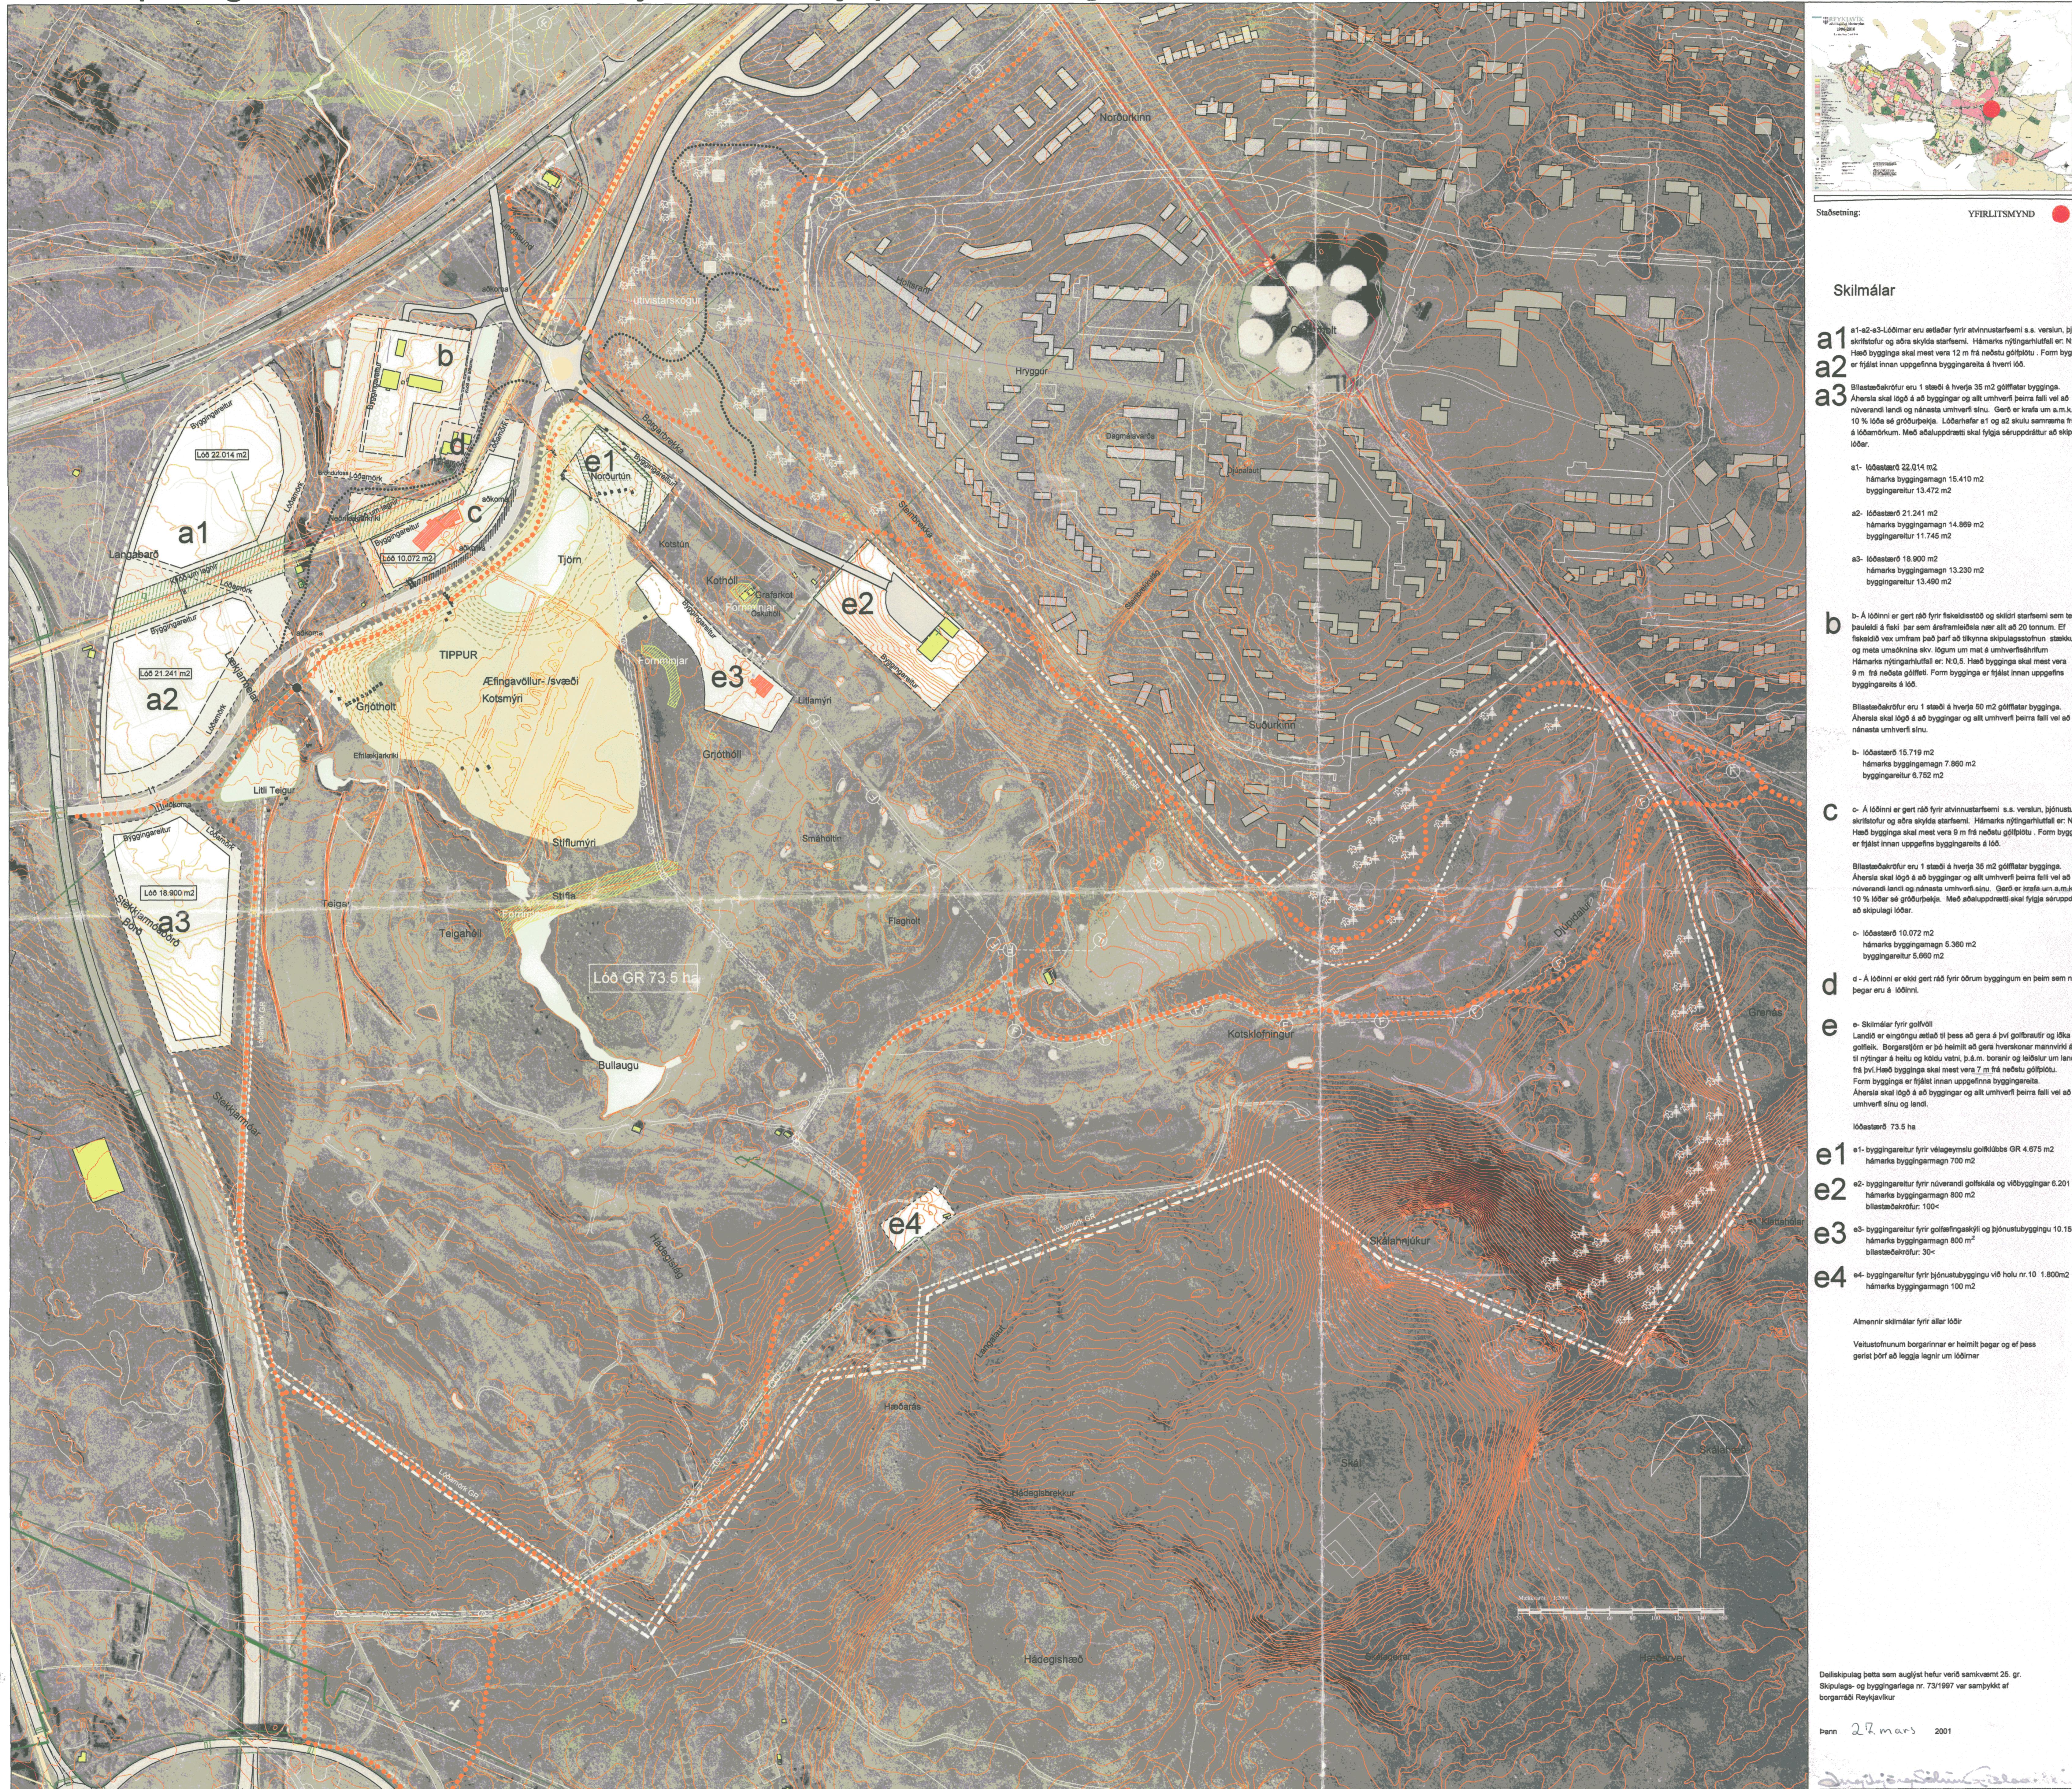

Greinargerð

Grafarlaekur-Stekkjamróar-Djúpidalur, deiliskipulag
athafnasvæði við Grafarlaek og golfvöllur, Grafarholti

ANSWER **QUESTION** **ANSWER** **QUESTION** **ANSWER**

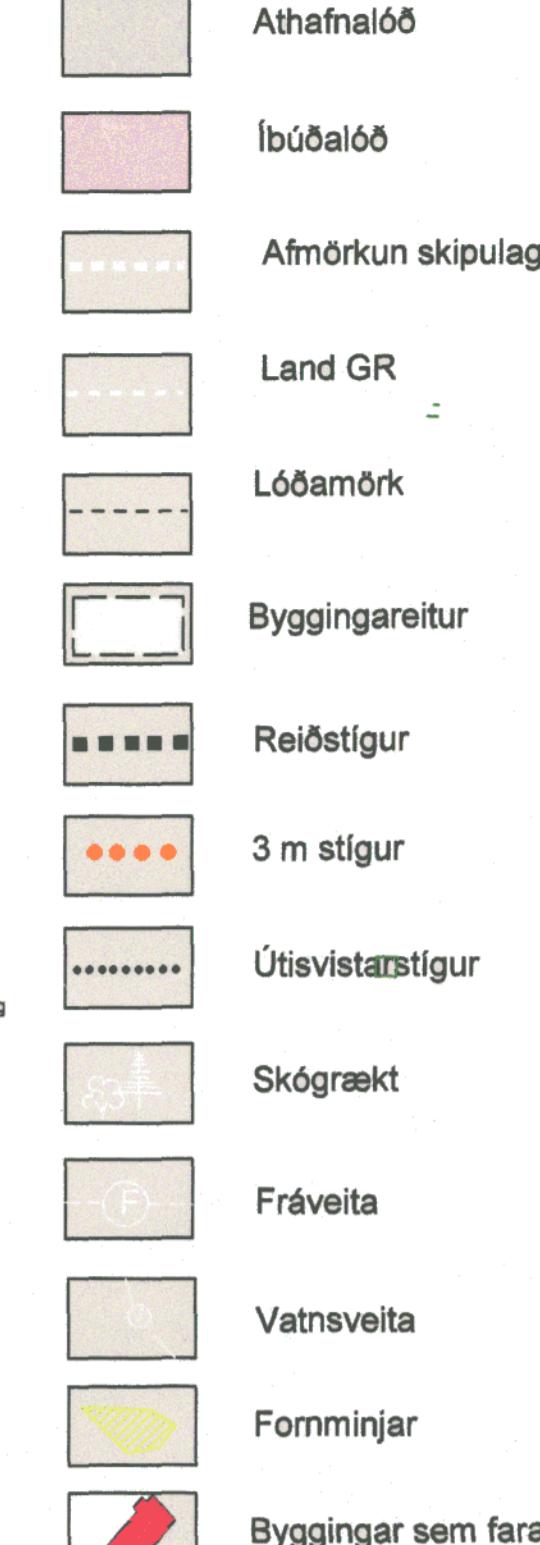

Skipulag: Björn Axelsson landslagsarkitekt FÍLA
Þórólfur Jónsson landslagsarkitekt FÍLA
Dags.: 17.05.2000 br. 20.03.2001 br. maí 2001 m.t.t.
Skrá: athugasemda skipulagsstofnunar
G:./golf/deiskip/skipulag.dgn

ORGARSKIPULAG REYKJAVÍKUR
Orgartíri 3, 105 Reykjavík, 6323340 fax 623219